



OF6387


管路施設図

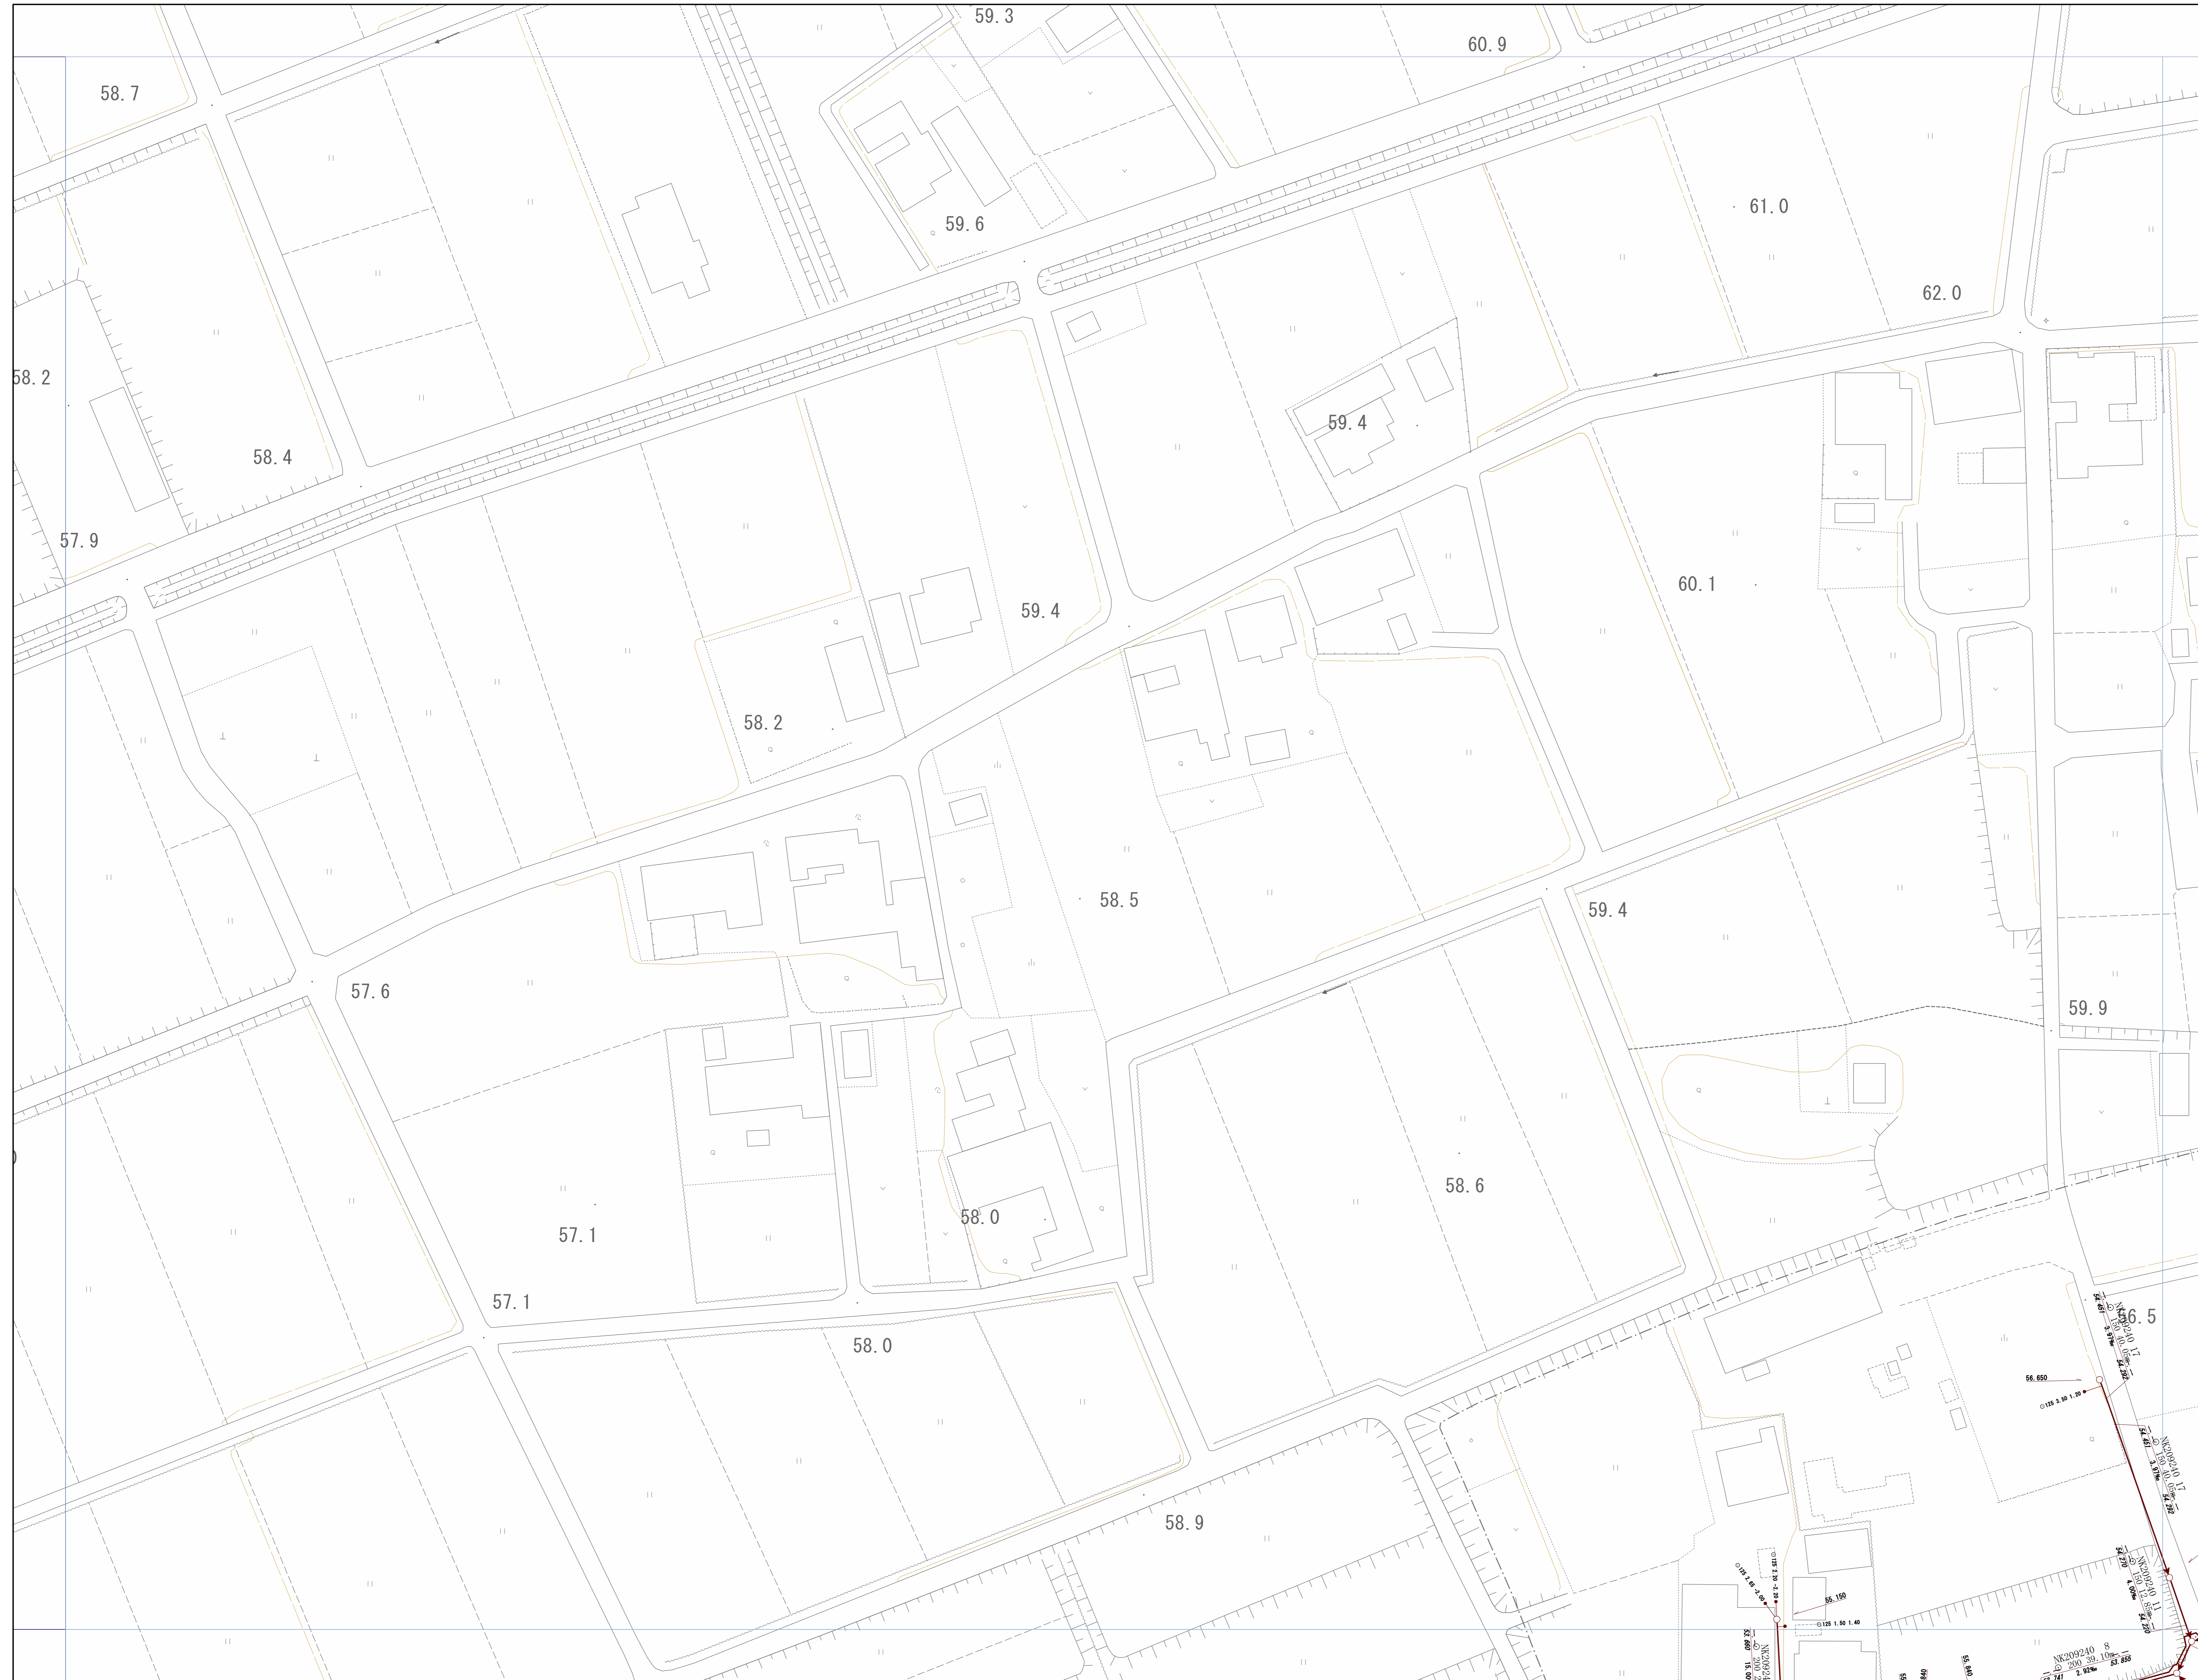

OF6386	OF6387	OF6388
OF6396	OF6397	OF6398

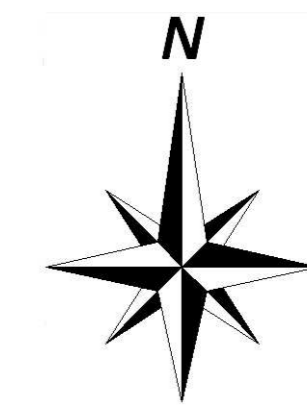

神戸市建設局
下水道部

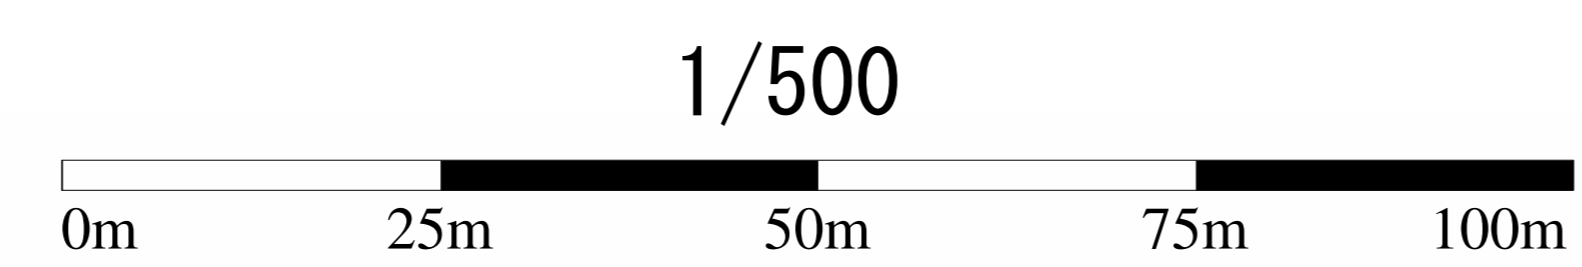


管路施設図

		OF6379
OF6387	OF6388	OF6389
OF6397	OF6398	OF6399




神戸市建設局下水道部

1/500

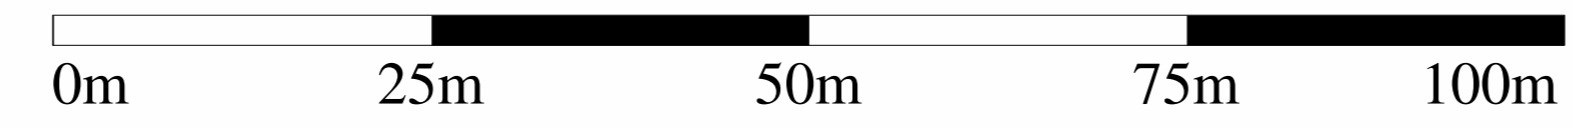


管路施設図

	OF6379	OF6470
OF6388	OF6389	OF6480
OF6398	OF6399	OF6490

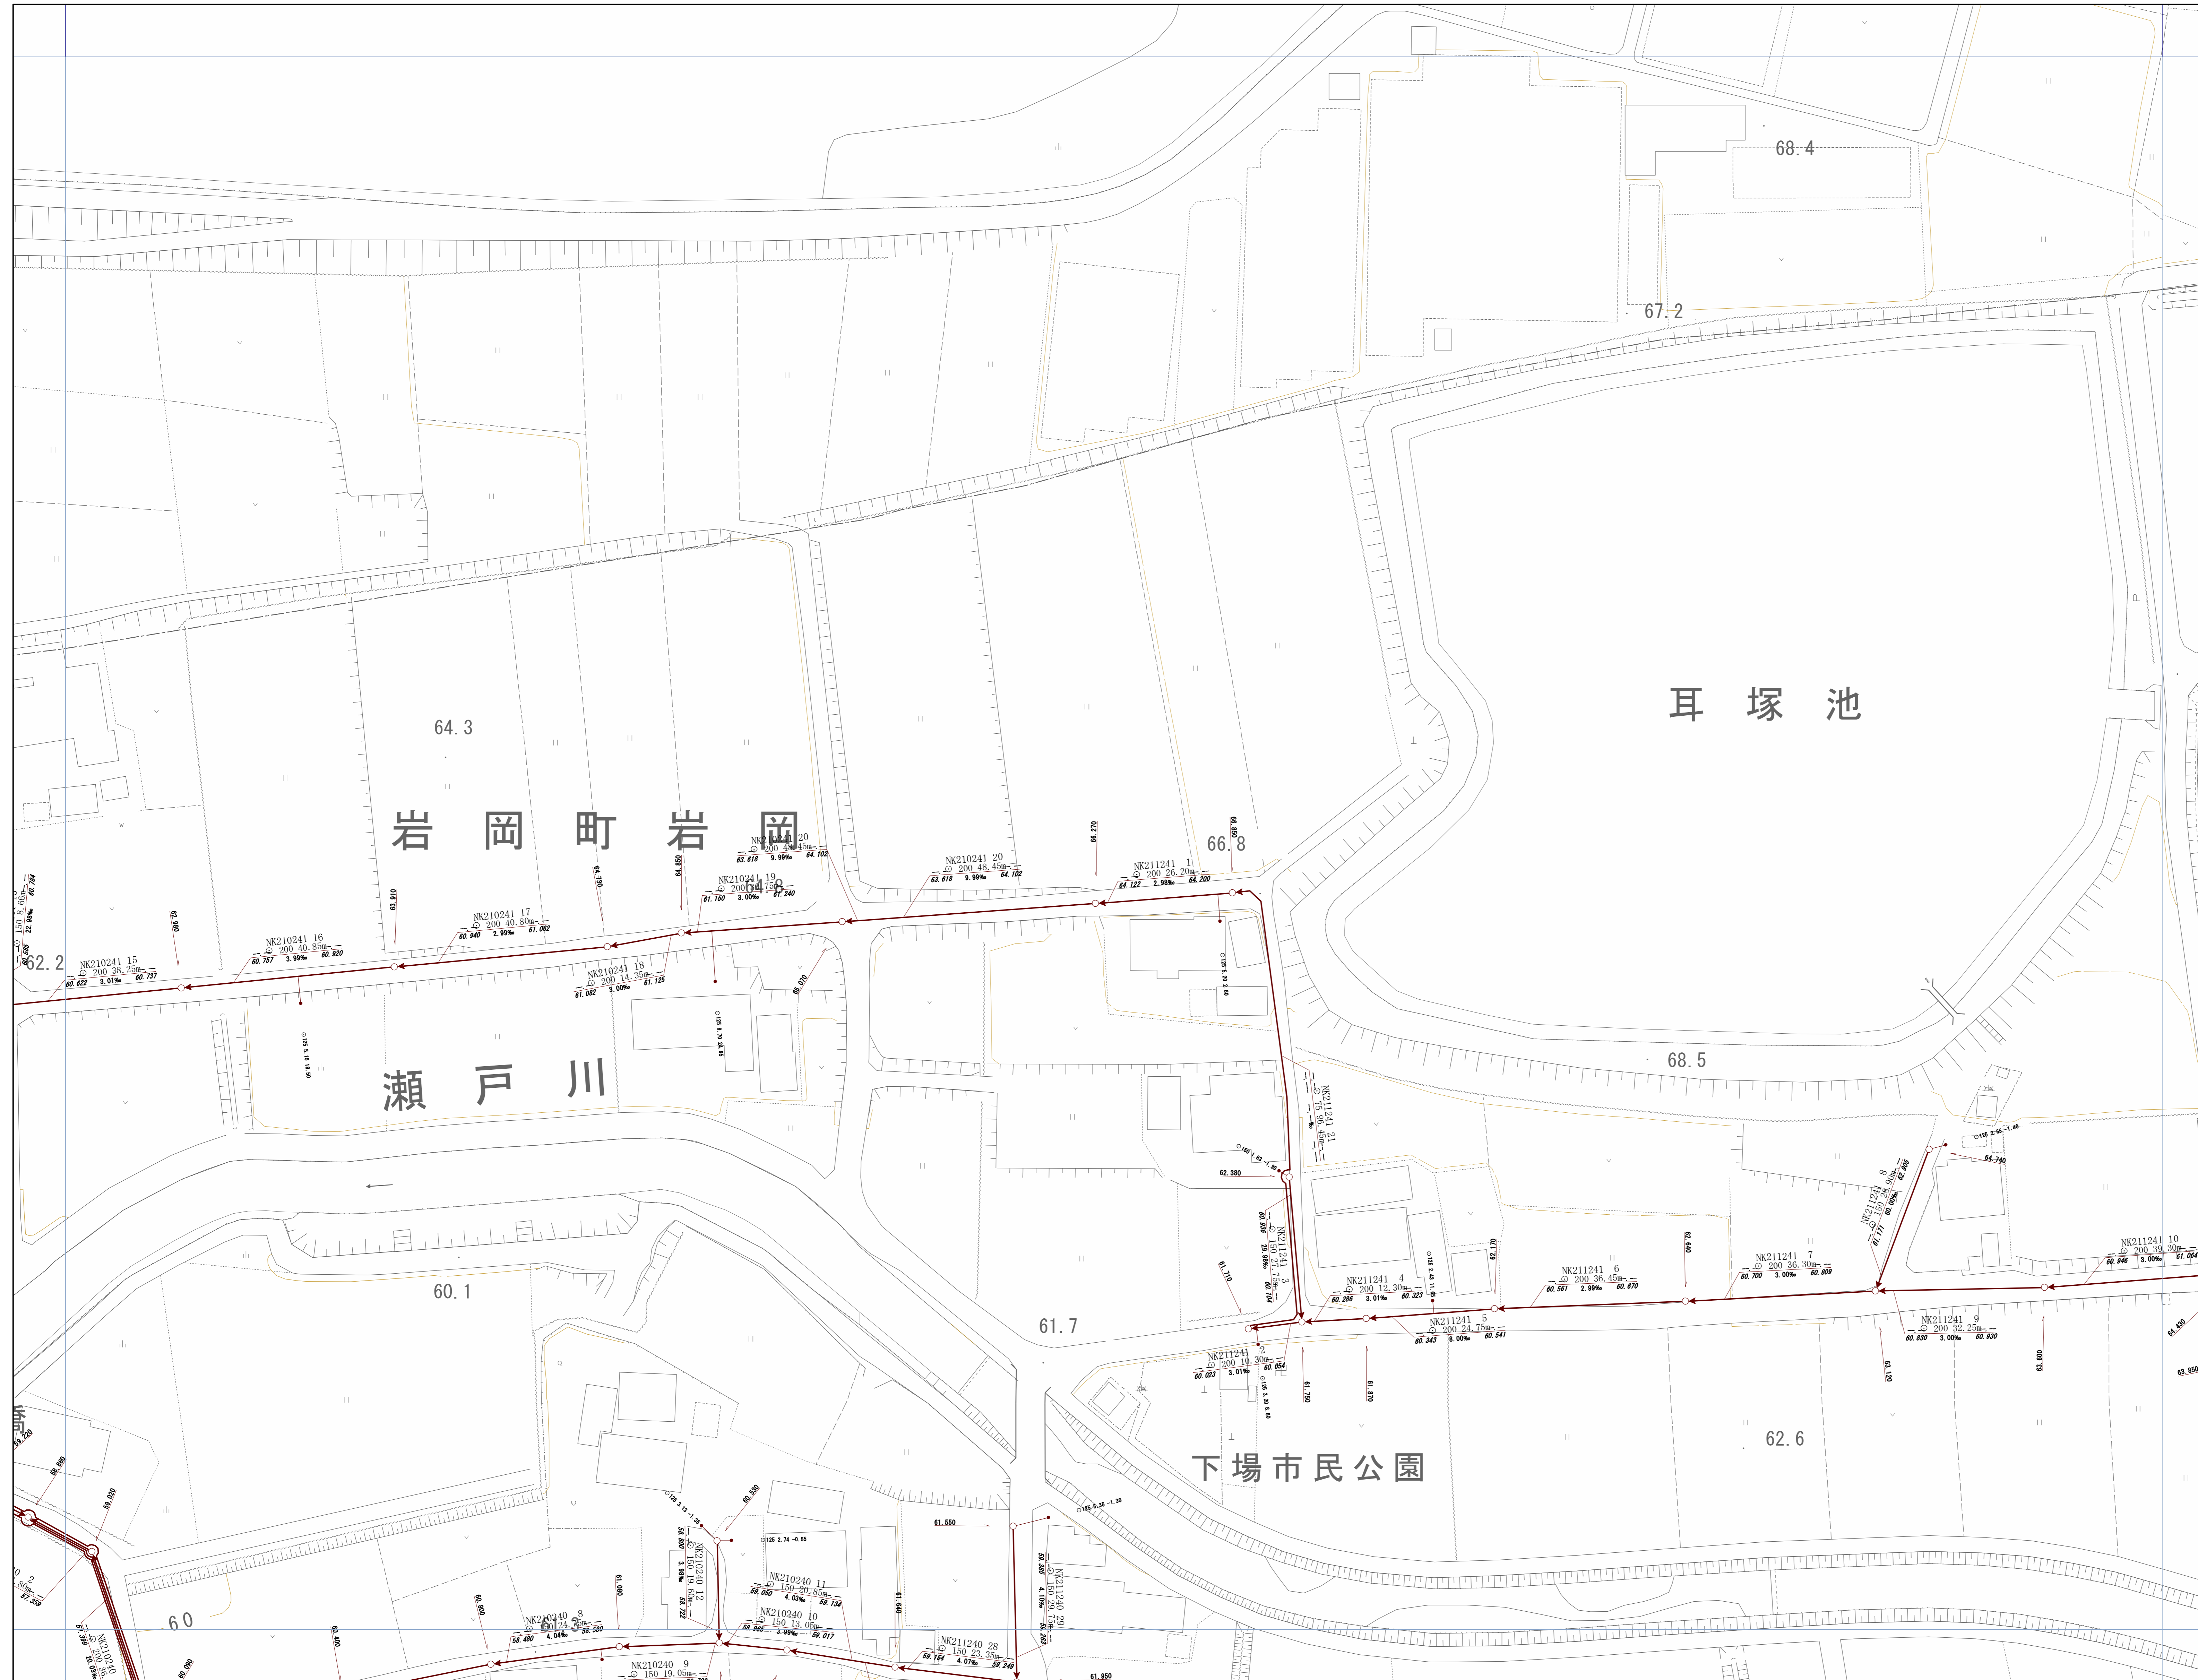


神戸市建設局下水道部

1/500

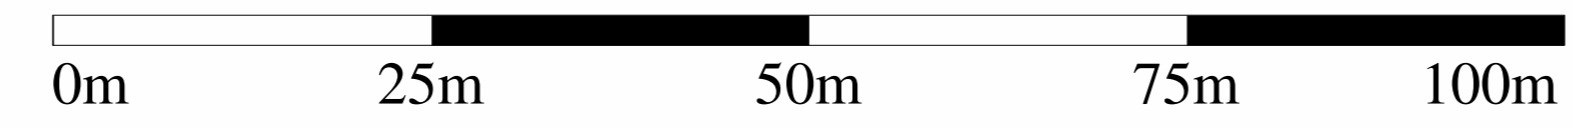


管路施設図


OF6386	OF6387	OF6388
OF6396	OF6397	OF6398
OF7306	OF7307	OF7308

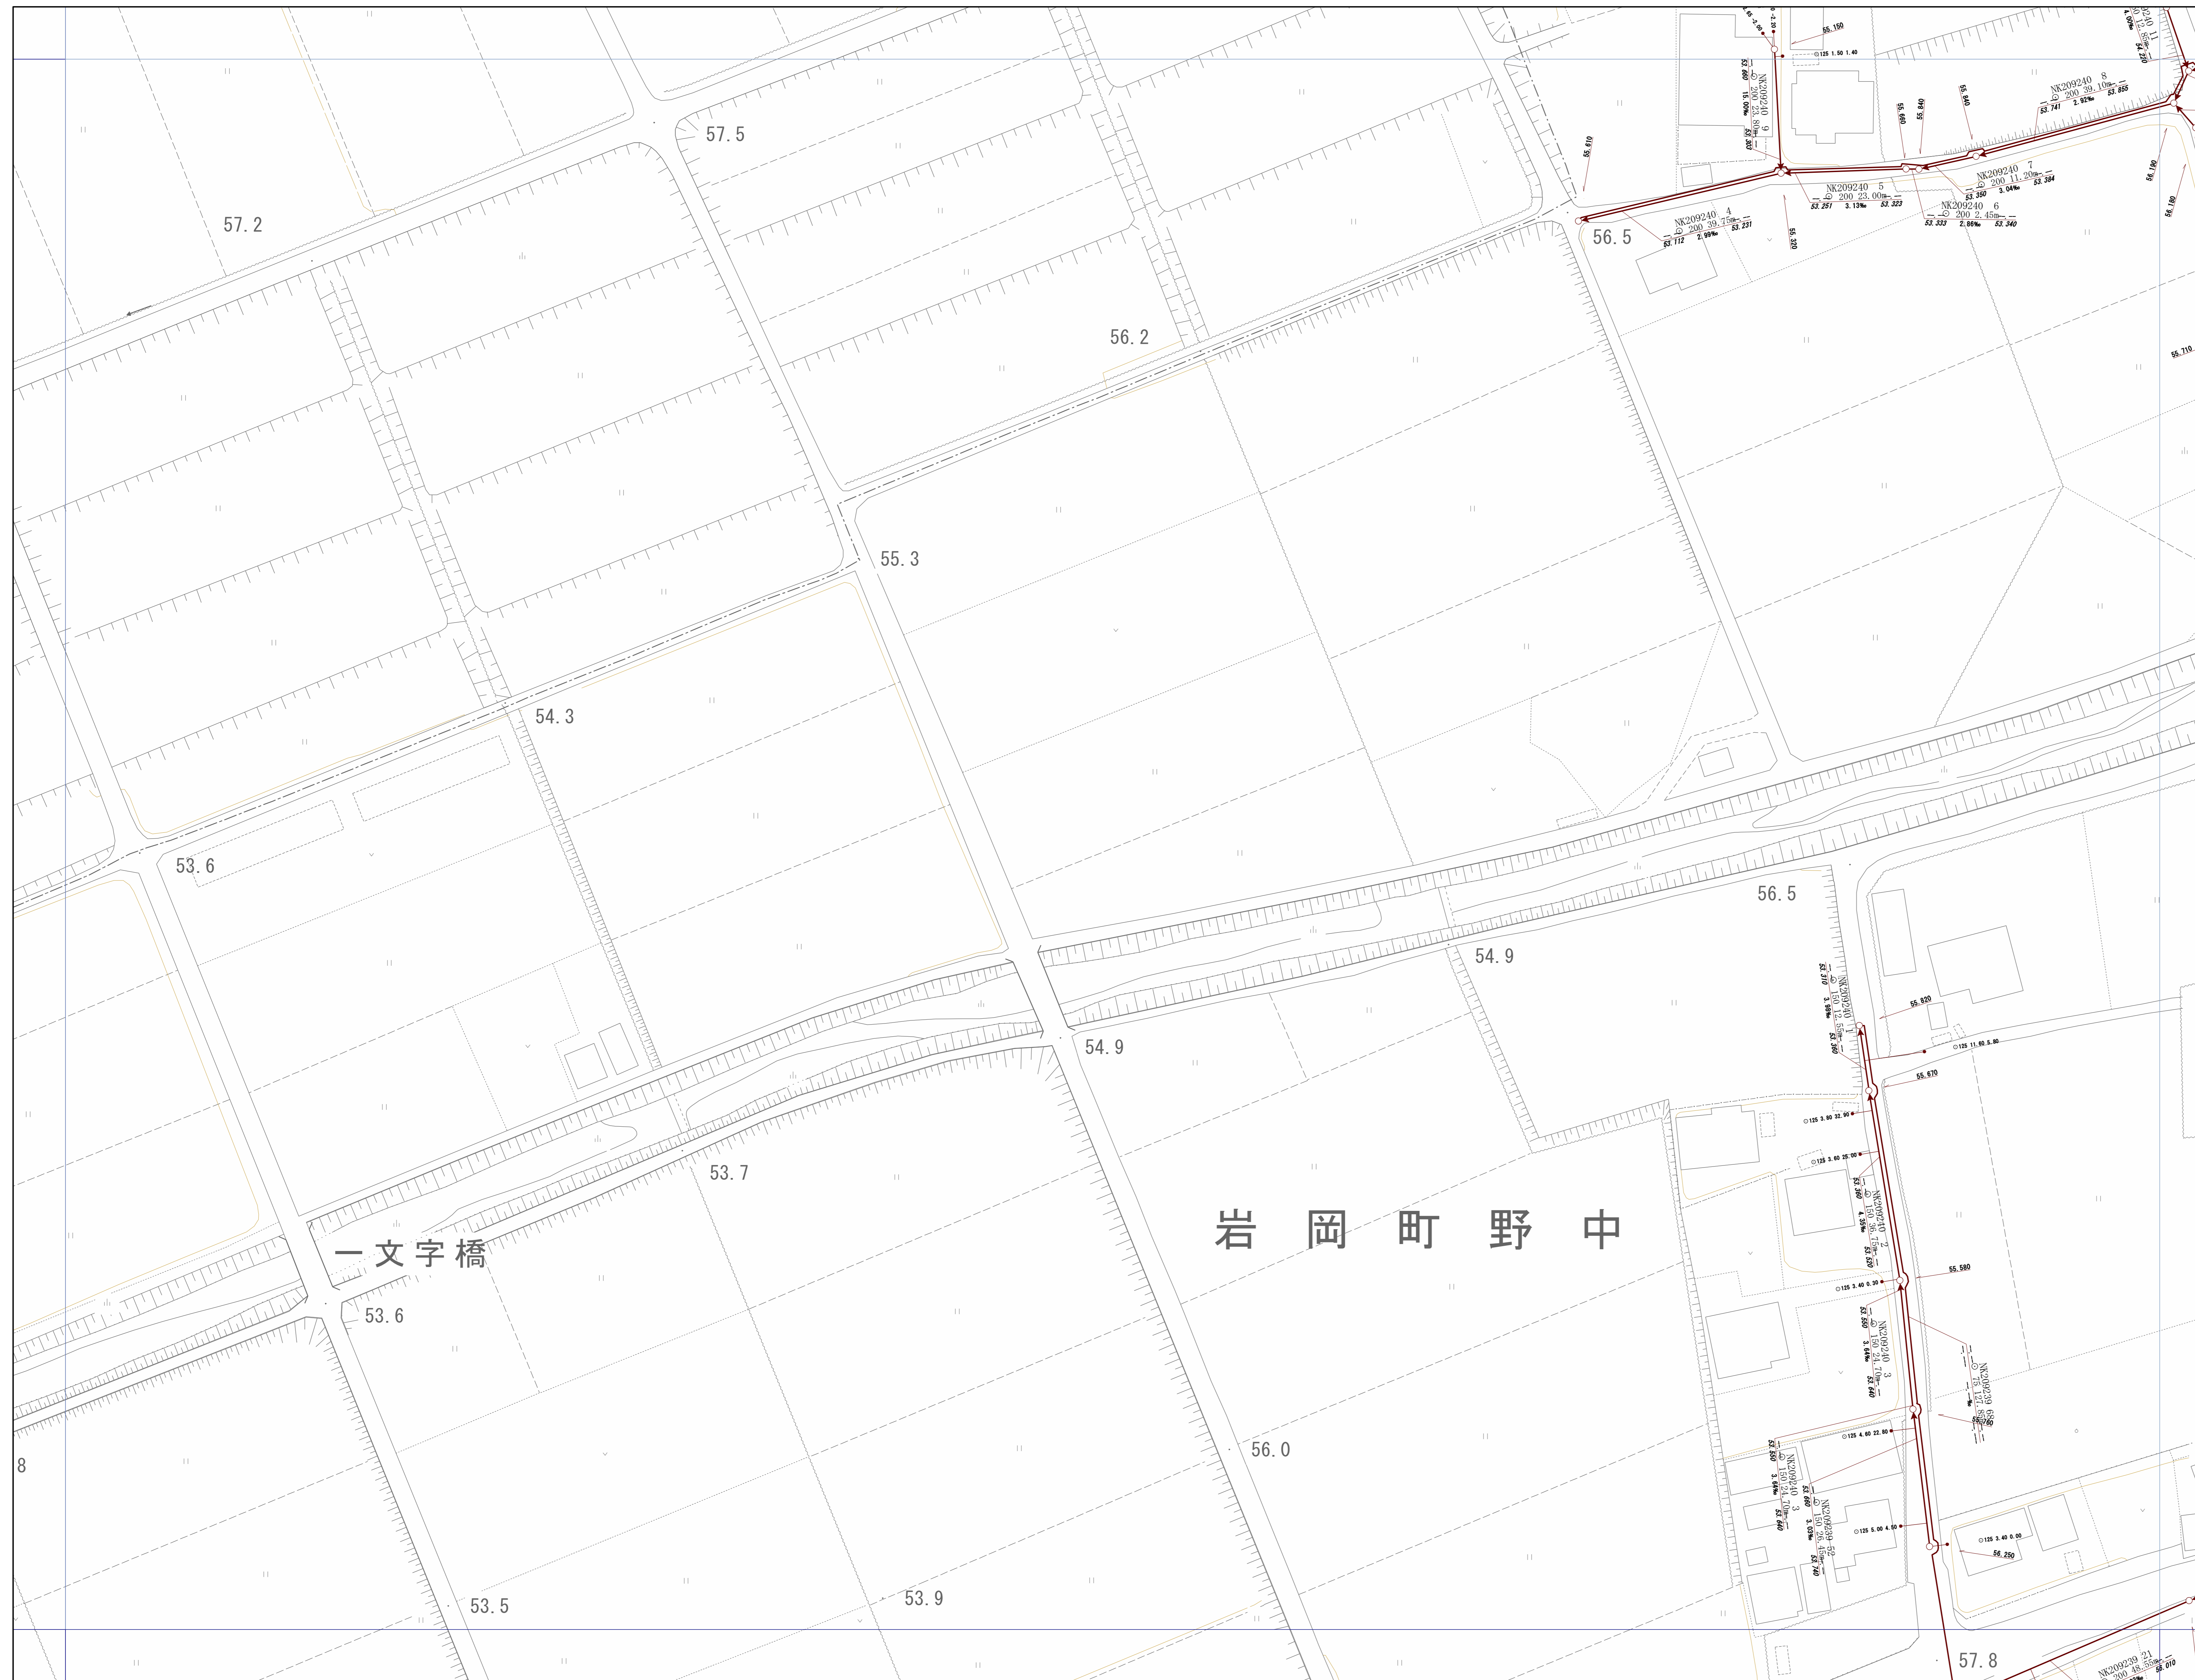


神戸市建設局
下水道部

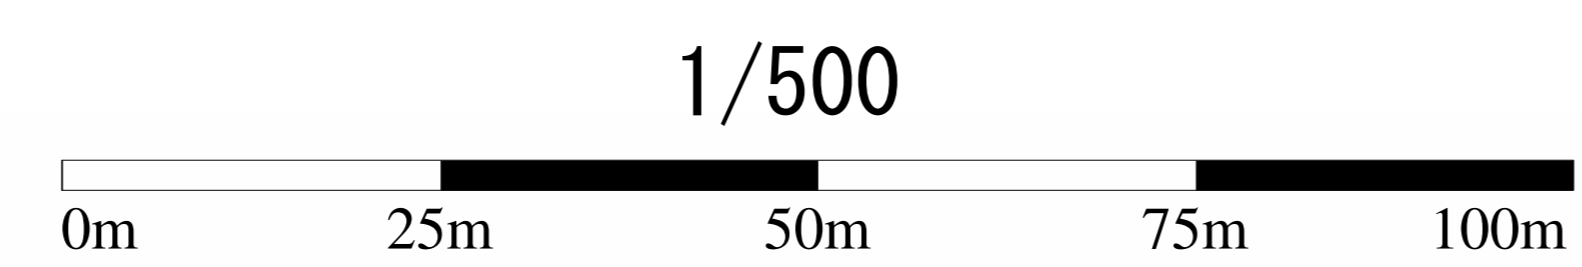


管路施設図

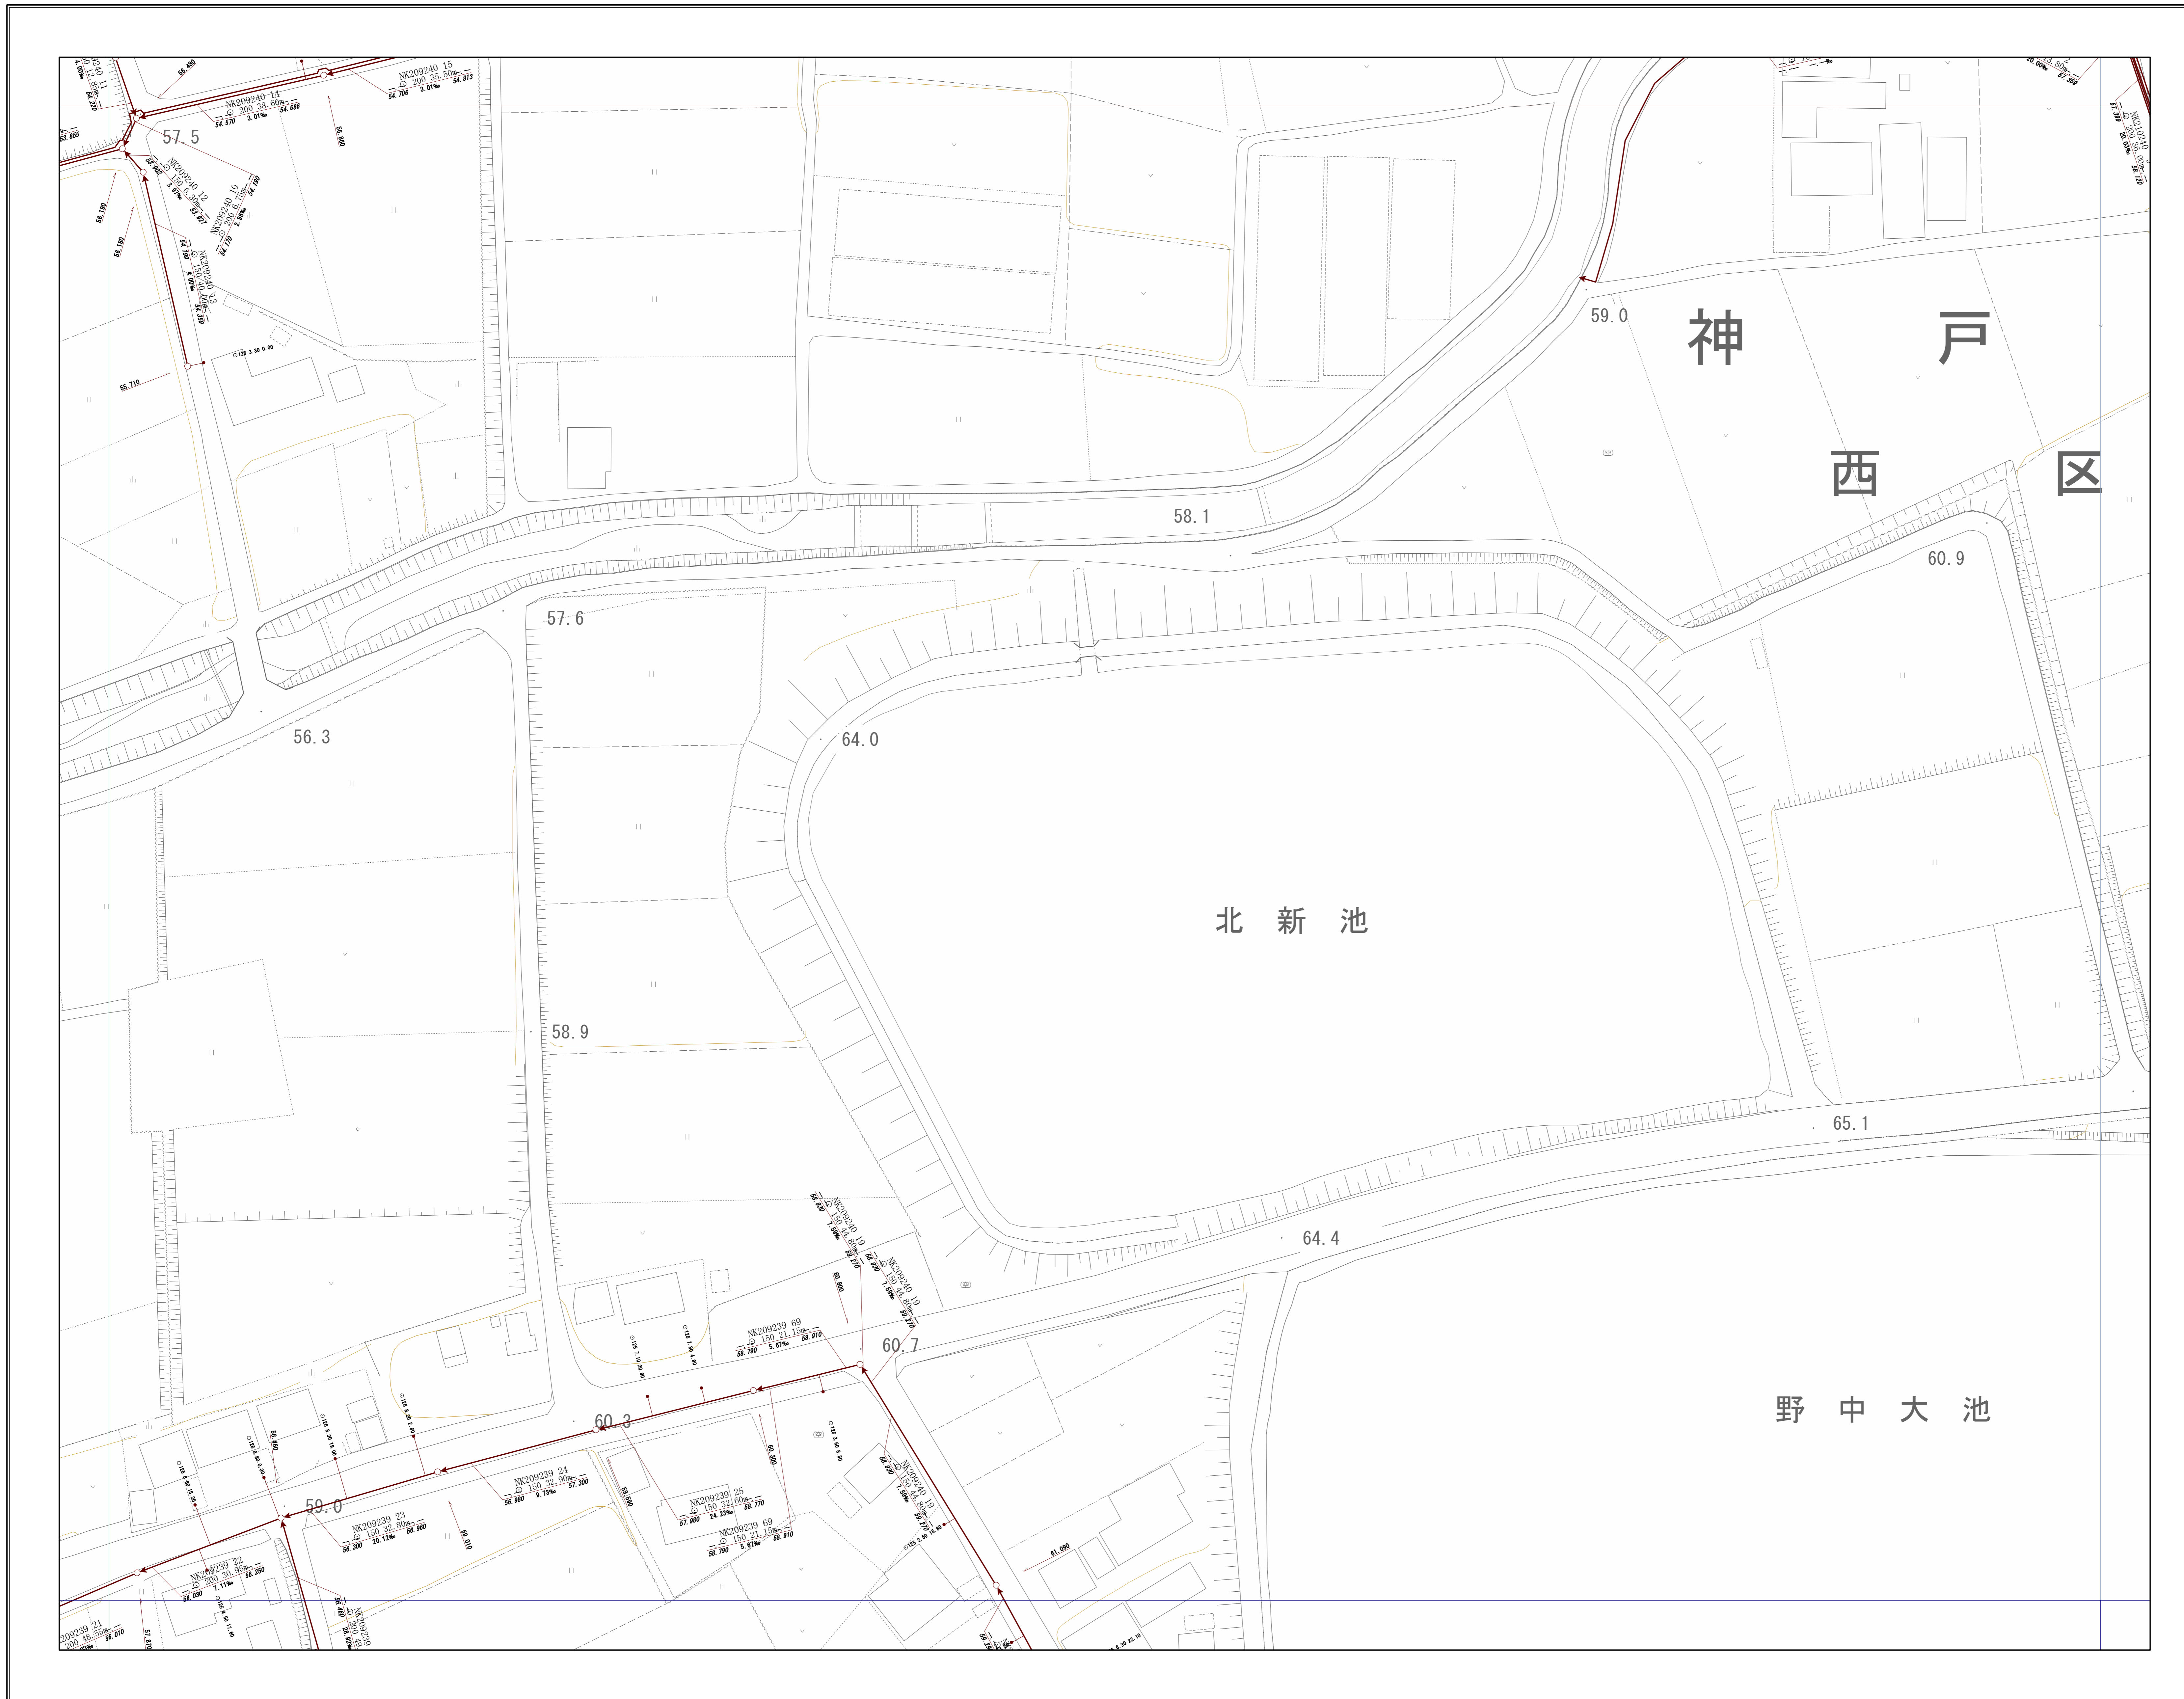

OF6387	OF6388	OF6389
OF6397	OF6398	OF6399
OF7307	OF7308	OF7309

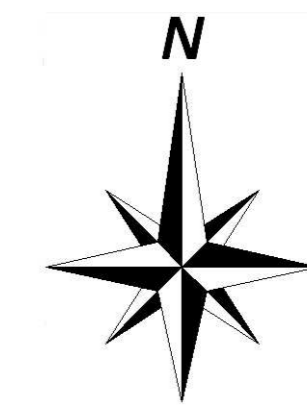


神戸市建設局
下水道部

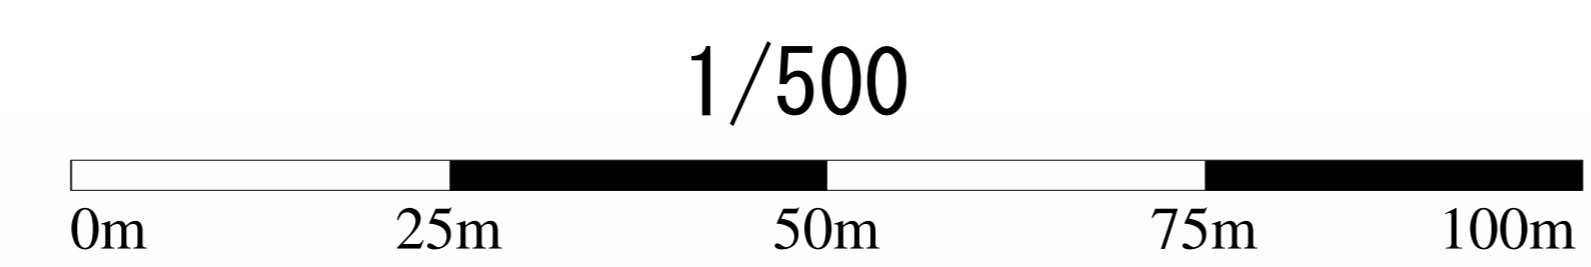


管路施設図

OF6388	OF6389	OF6480
OF6398	OF6399	OF6490
OF7308	OF7309	OF7400

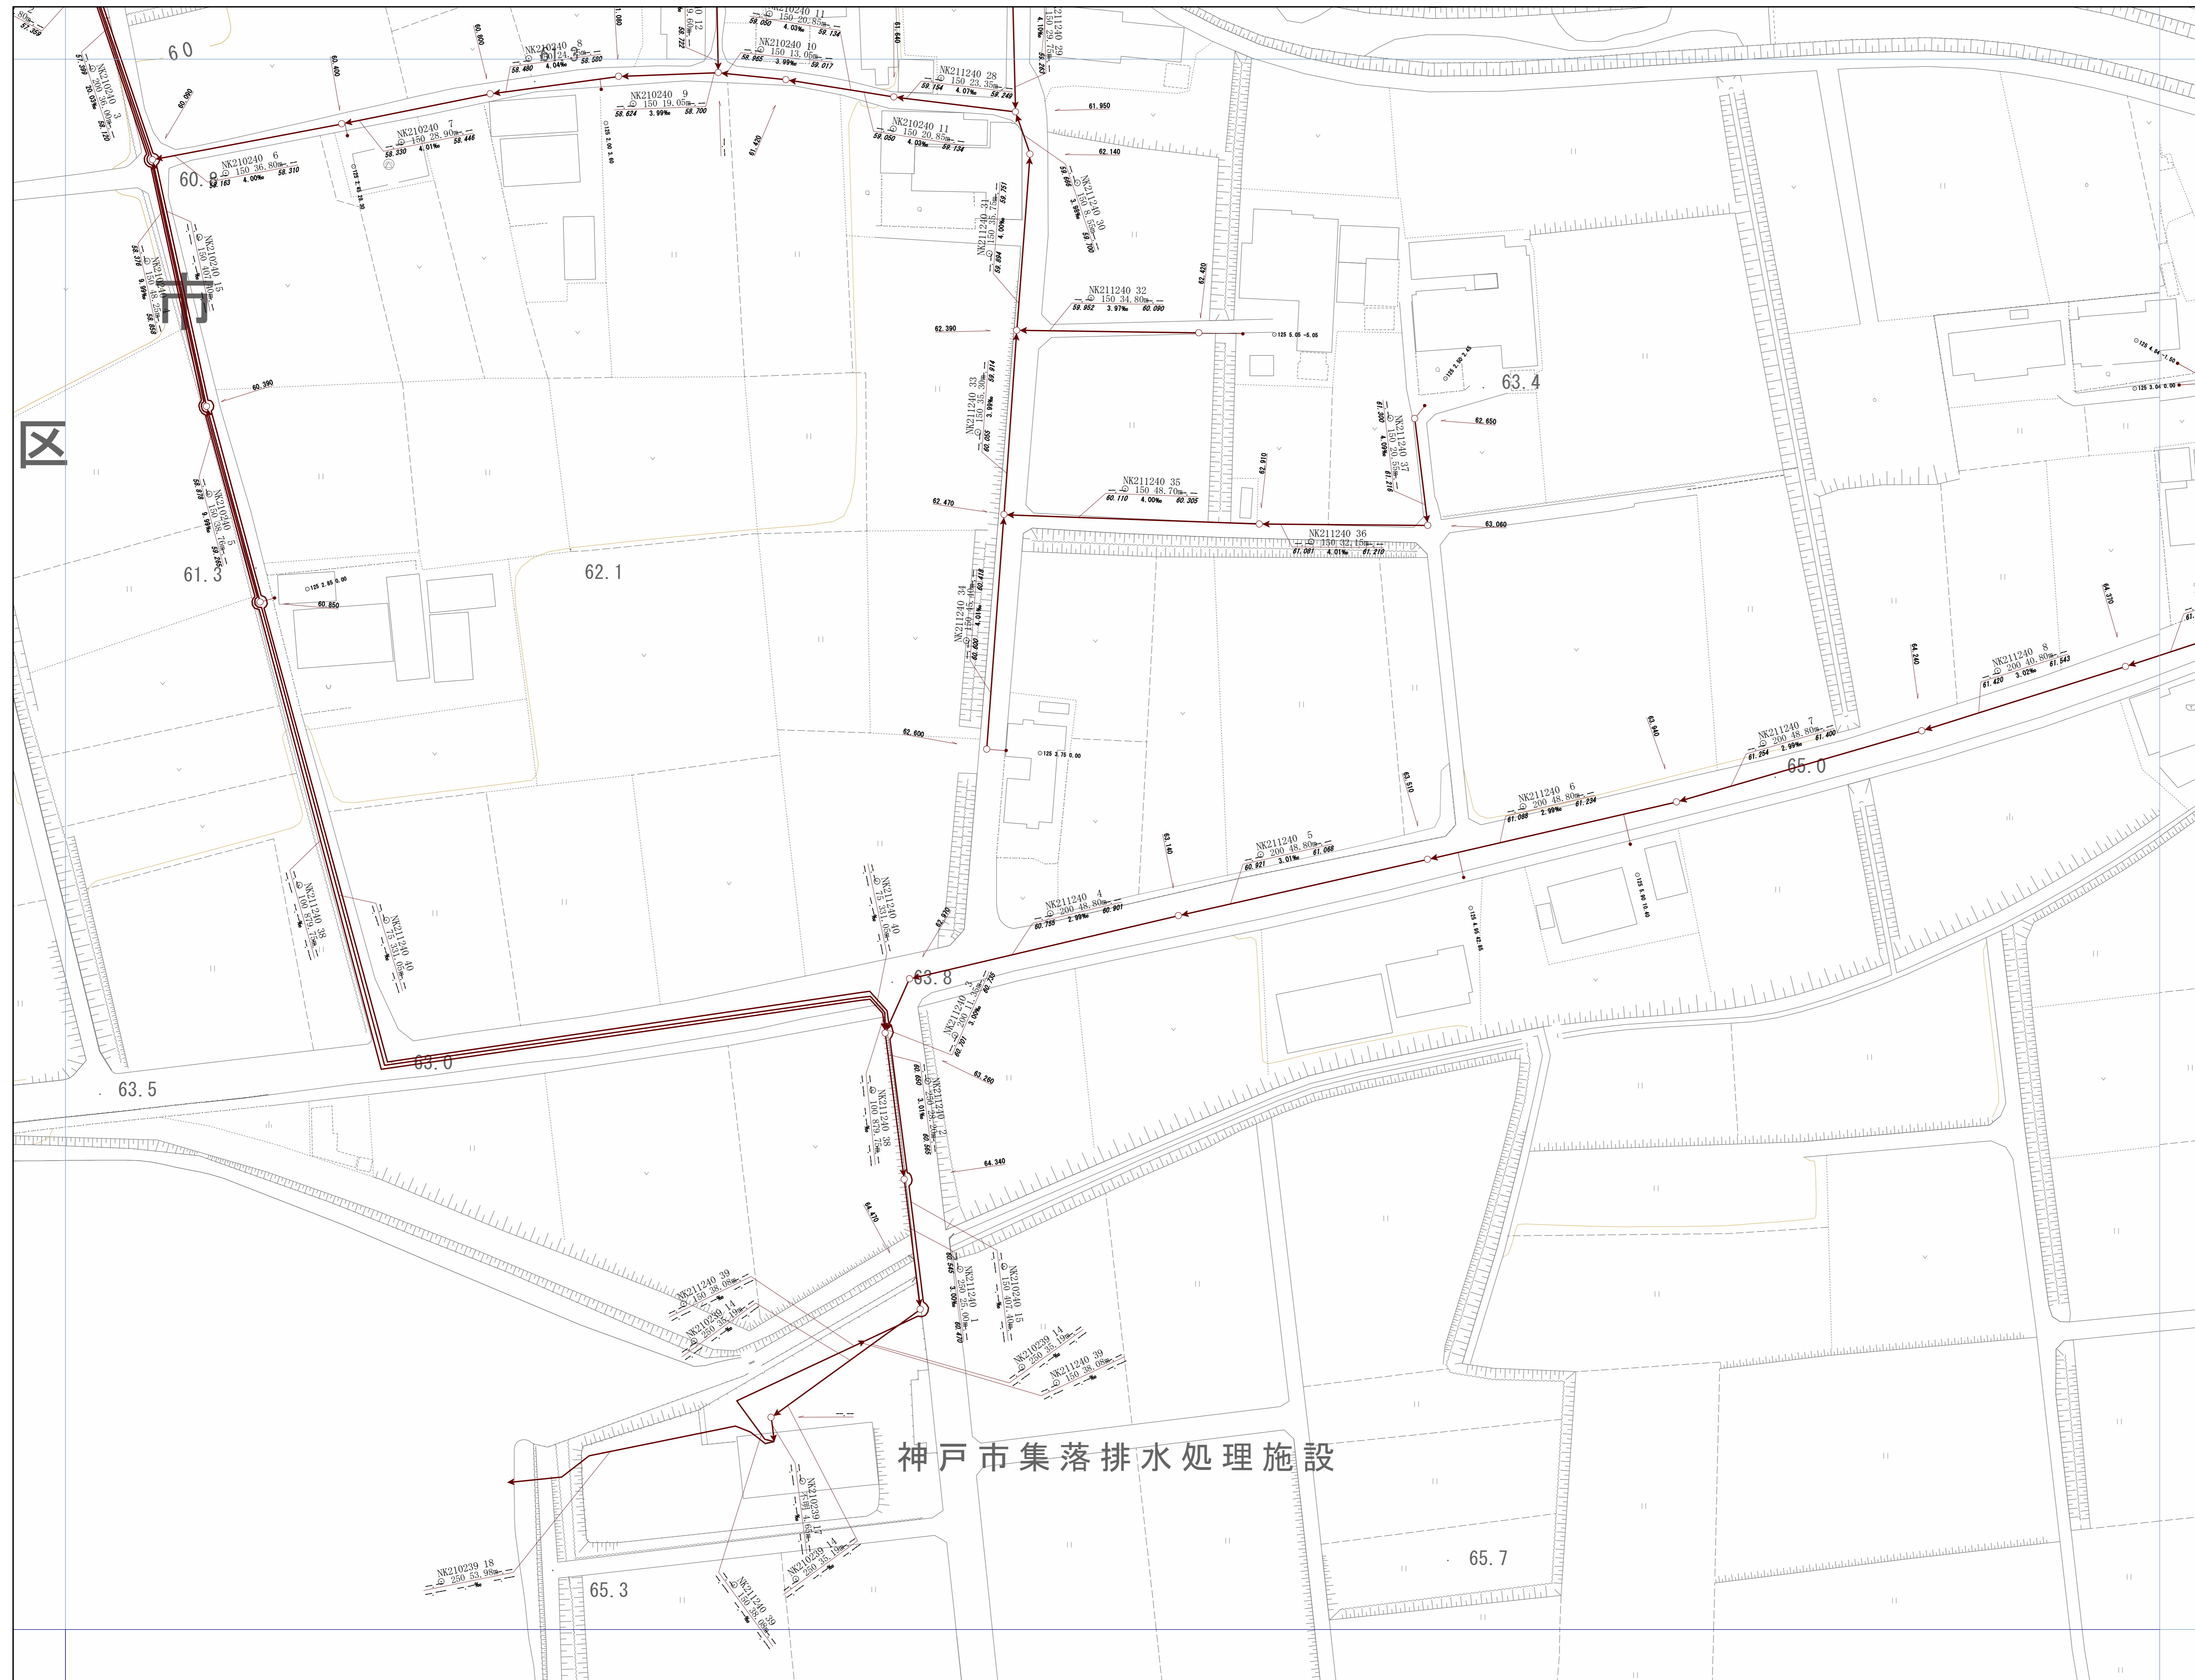


神戸市建設局
下水道部

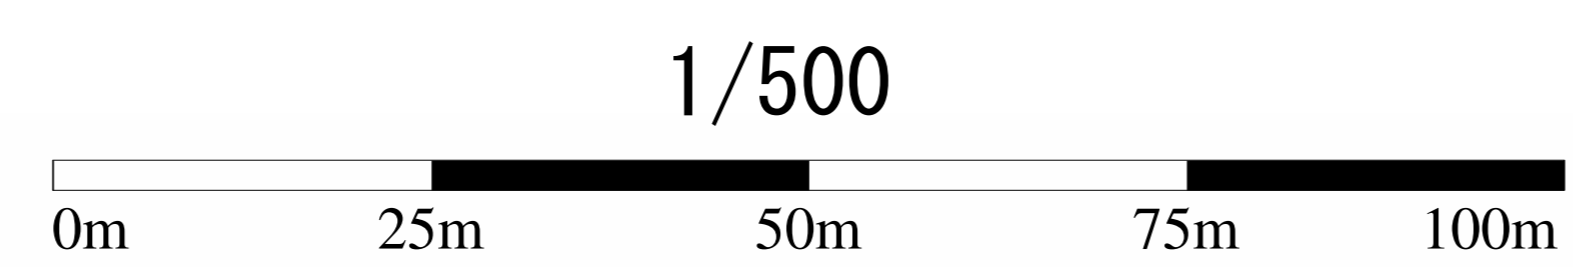


管路施設図

	OF6461	OF6462
OF6470	OF6471	OF6472
OF6480	OF6481	OF6482

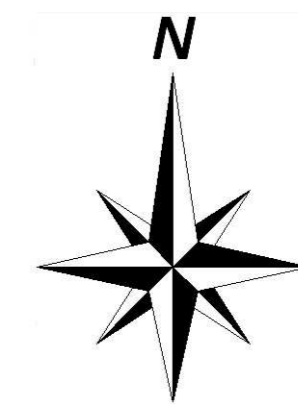

神戸市建設局下水道部

1/500

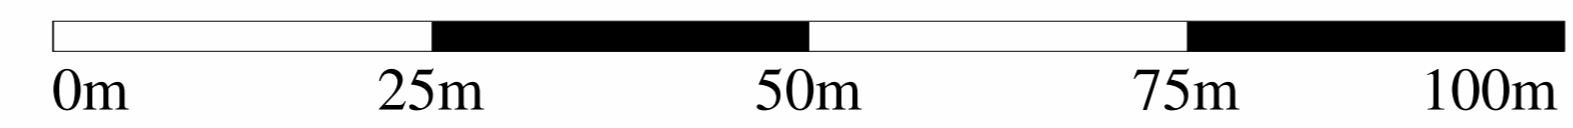


管路施設図

OF6461	OF6462	OF6463
OF6471	OF6472	OF6473
OF6481	OF6482	OF6483




神戸市建設局
下水道部

1/500

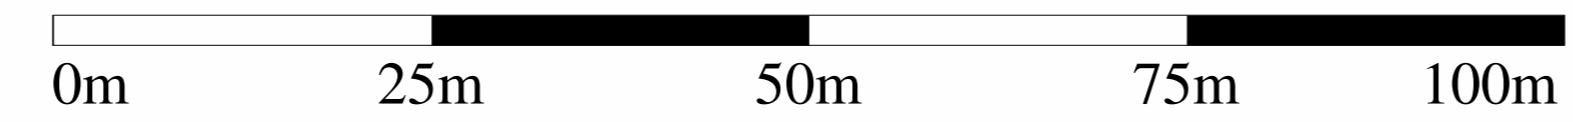


管路施設図

OF6462	OF6463	OF6464
OF6472	OF6473	OF6474
OF6482	OF6483	OF6484

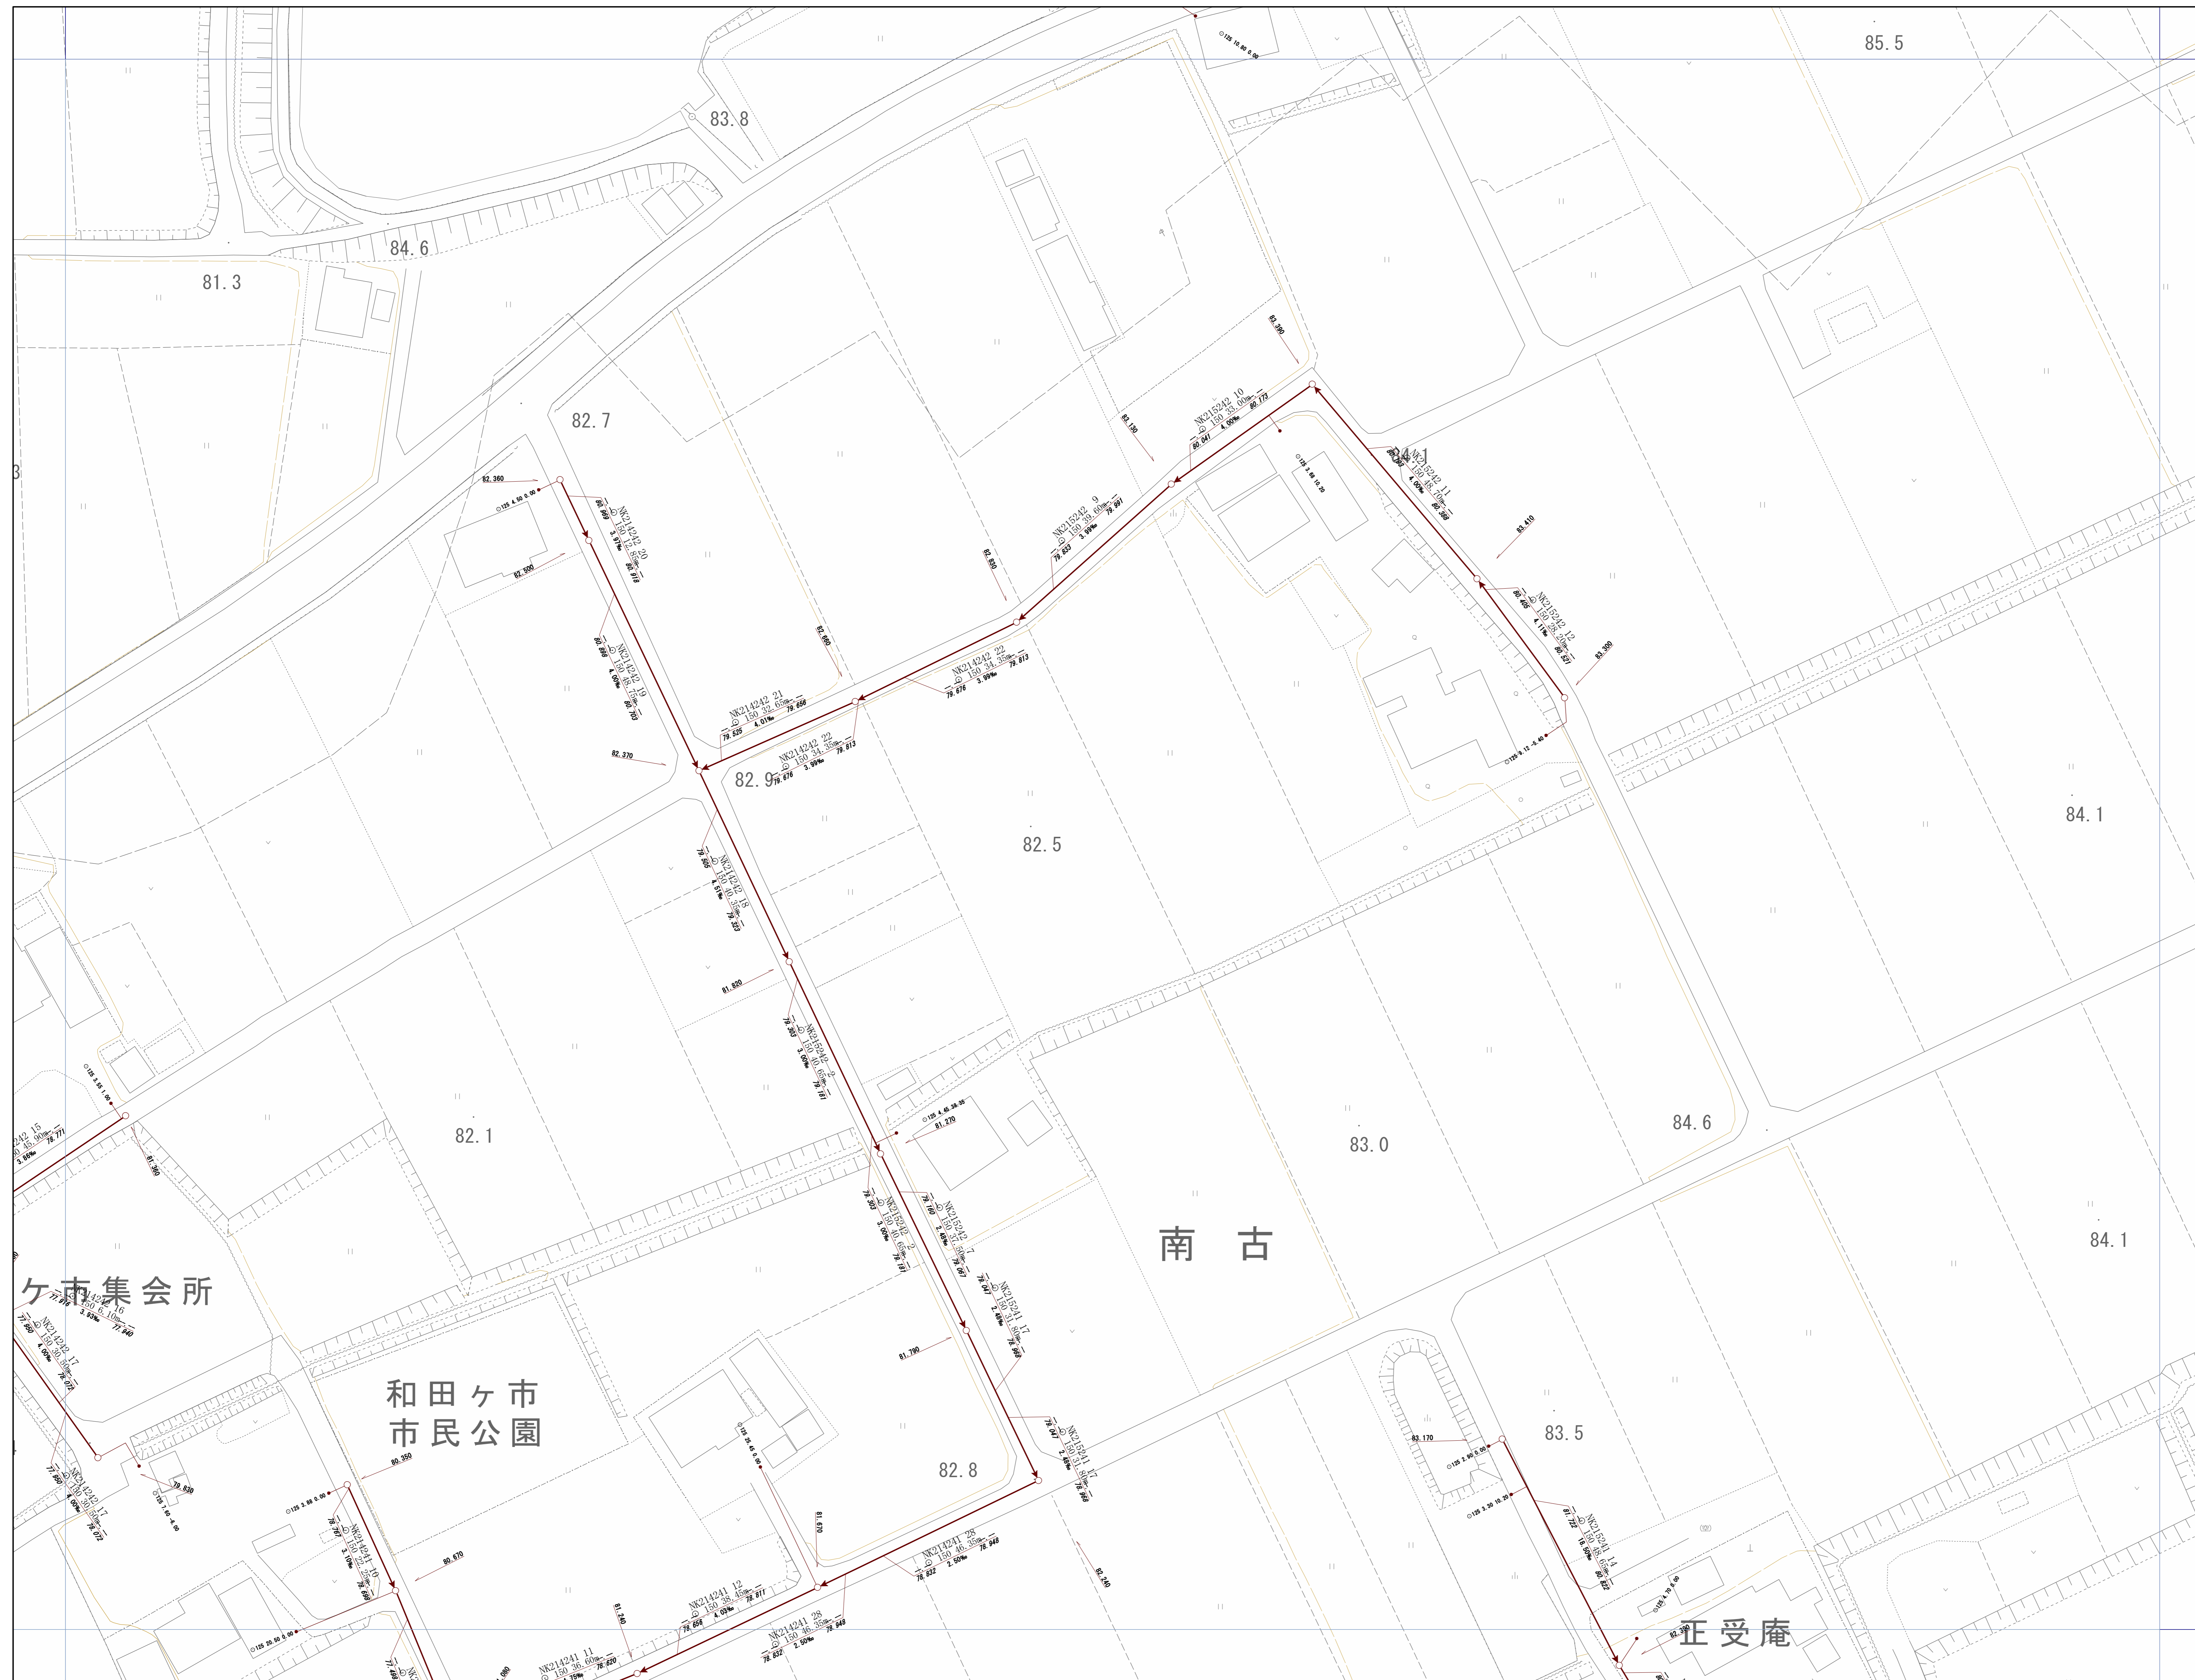

神戸市建設局
下水道部

1/500

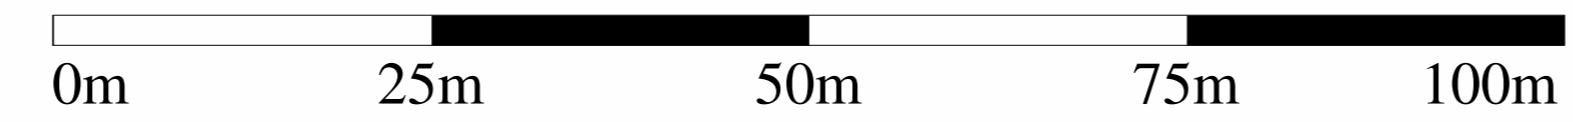


管路施設図

OF6379	OF6470	OF6471
OF6389	OF6480	OF6481
OF6399	OF6490	OF6491





神戸市建設局
下水道部

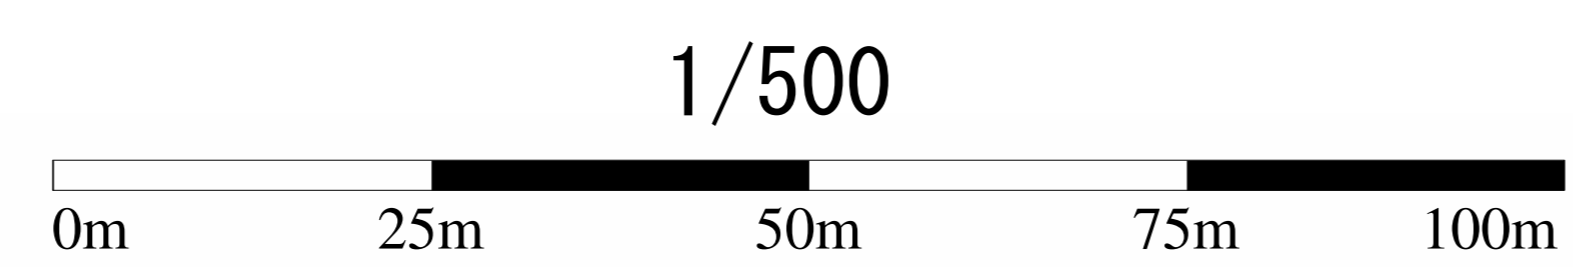


管路施設図

OF6470	OF6471	OF6472
OF6480	OF6481	OF6482
OF6490	OF6491	OF6492

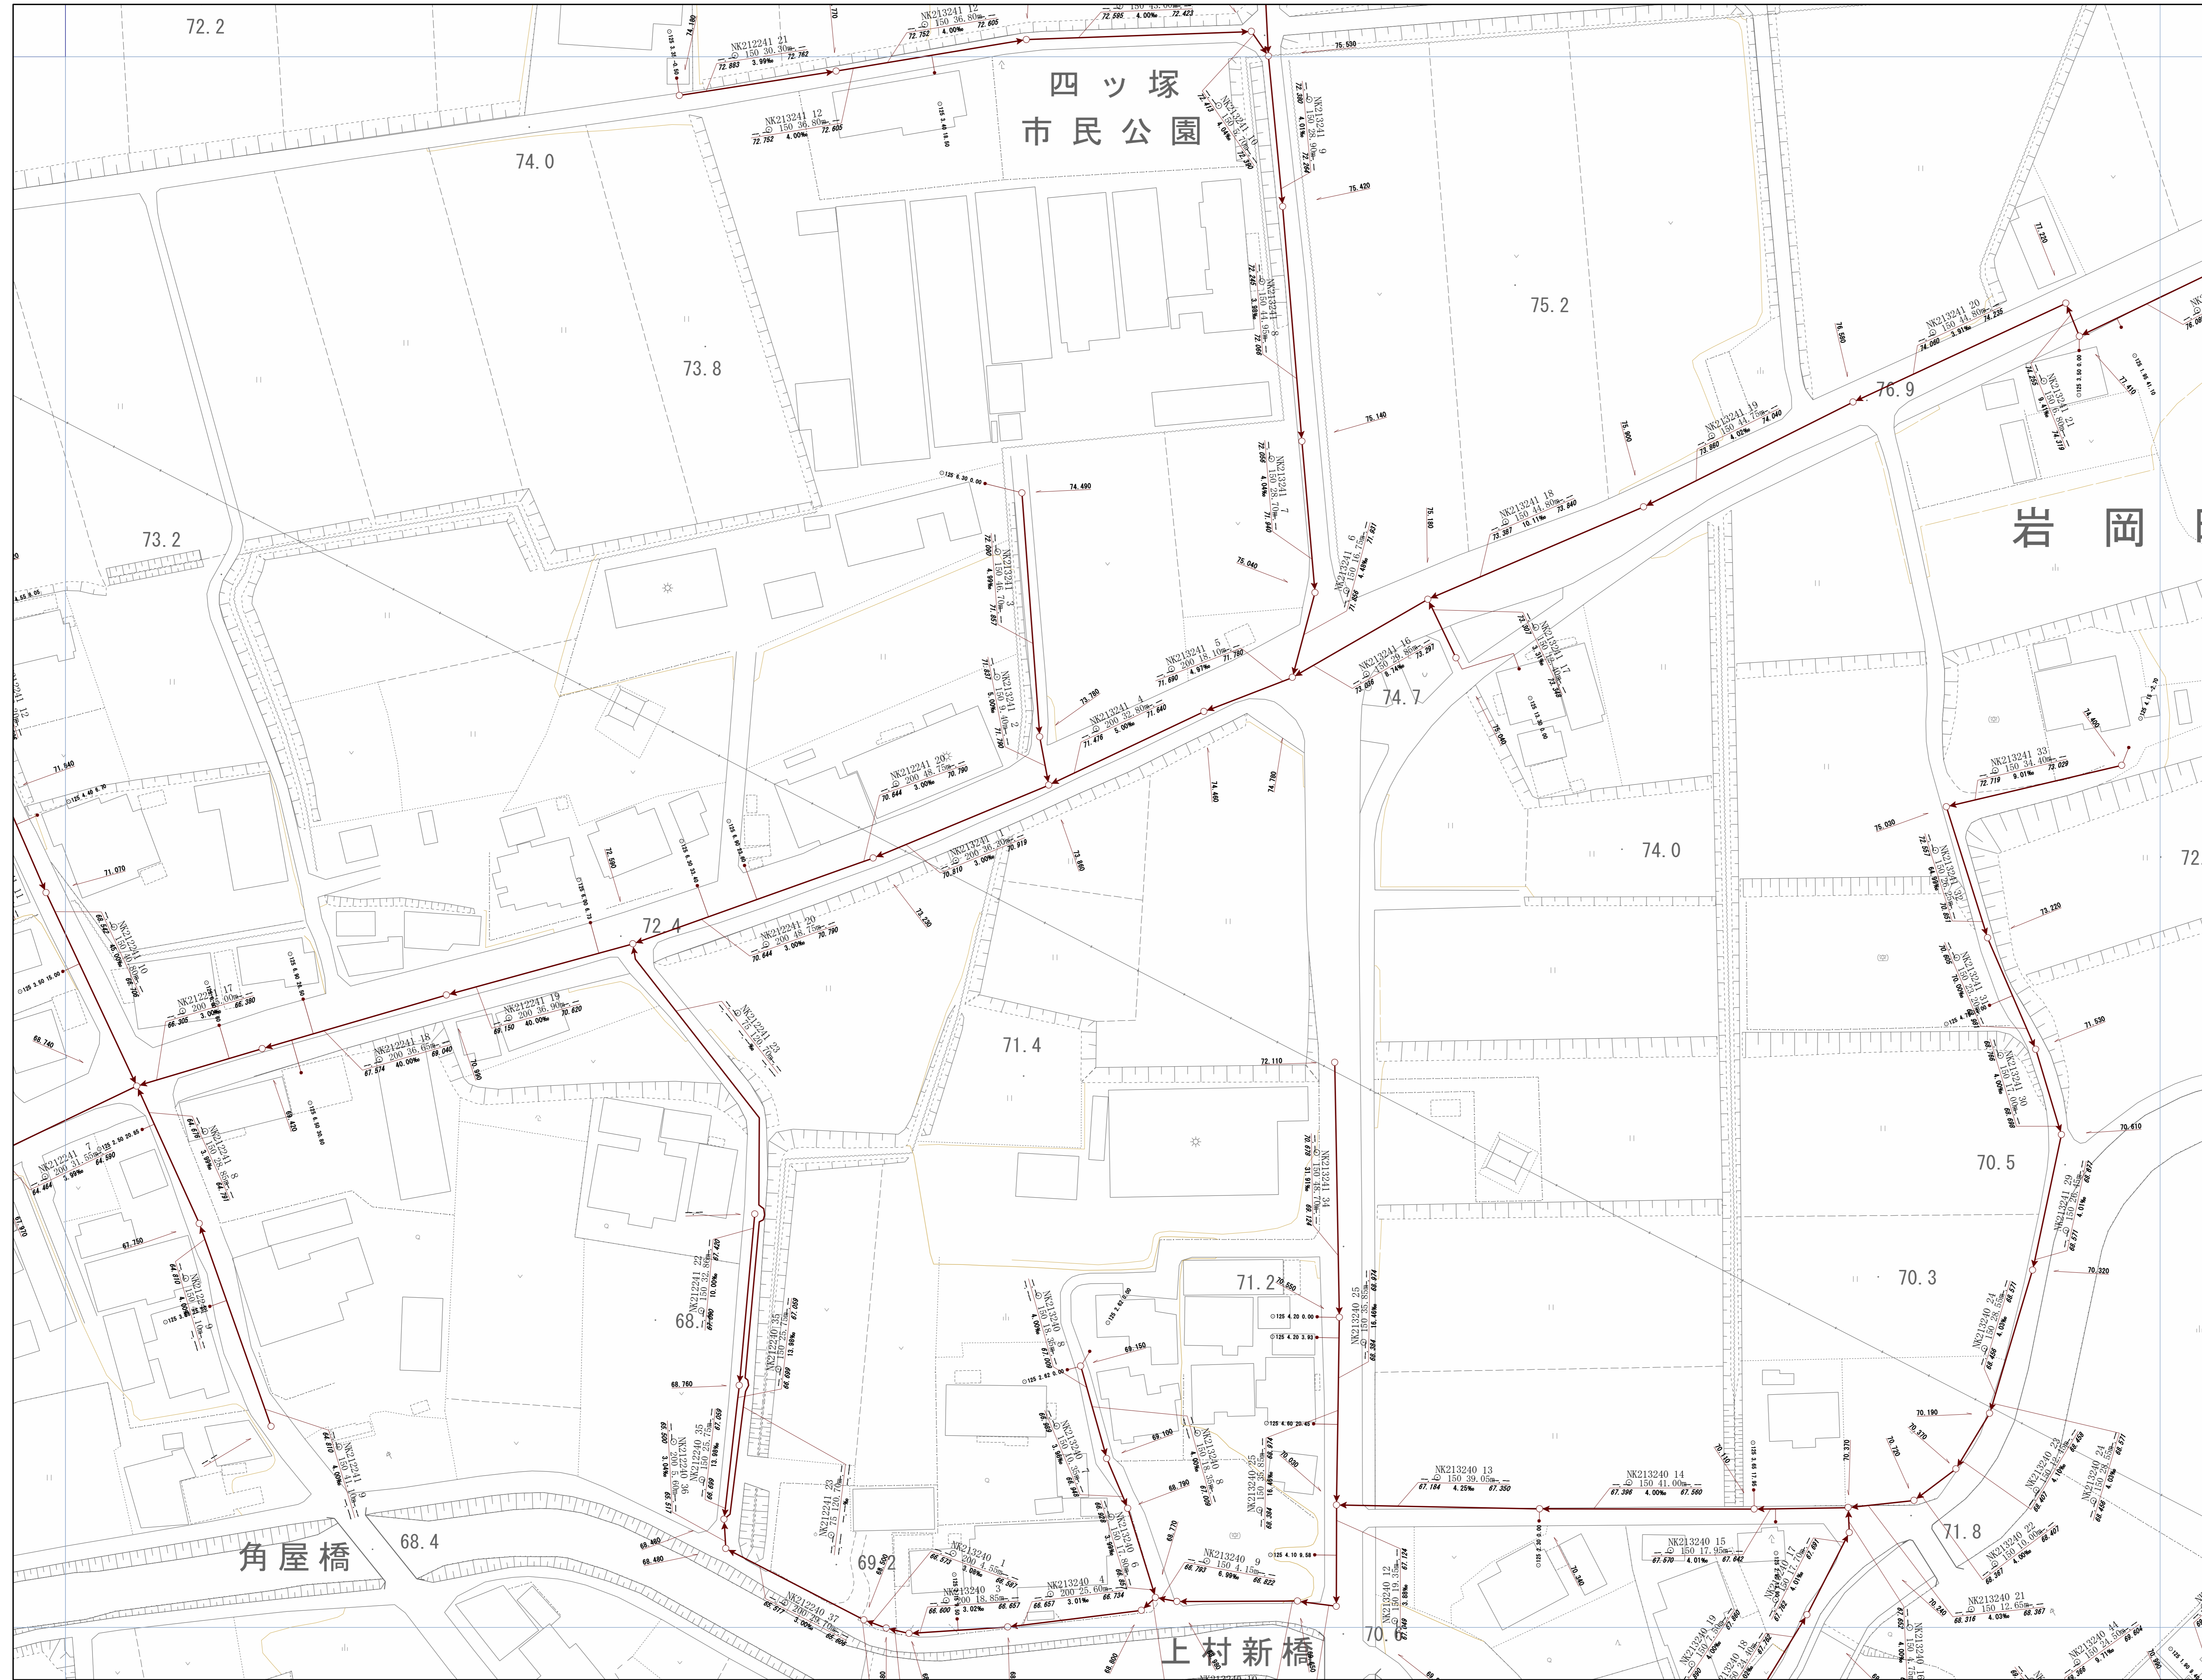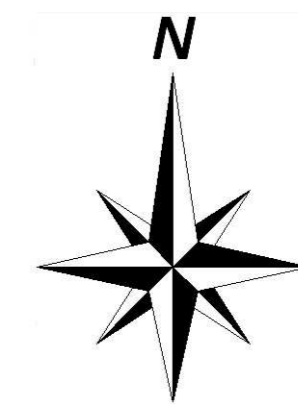


神戸市建設局下水道部

1/500

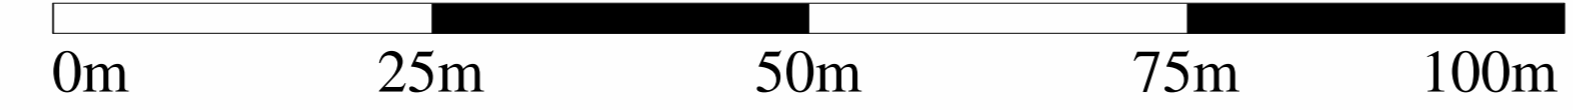


管路施設図

OF6471	OF6472	OF6473
OF6481	OF6482	OF6483
OF6491	OF6492	OF6493

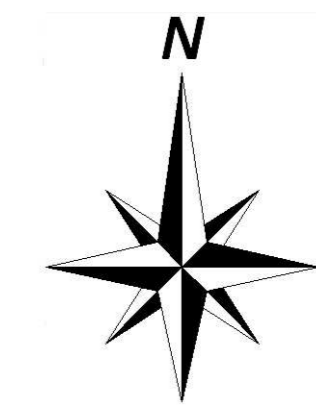


神戸市建設局
下水道部

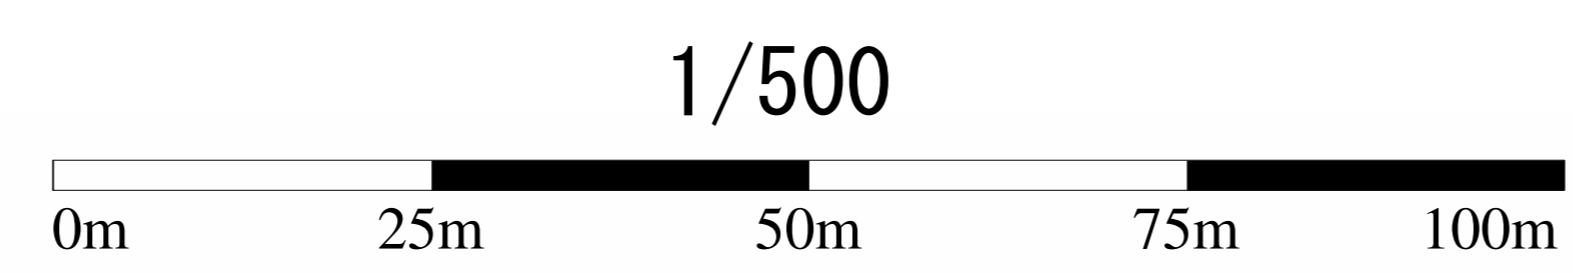


管路施設図

OF6472	OF6473	OF6474
OF6482	OF6483	OF6484
OF6492	OF6493	OF6494

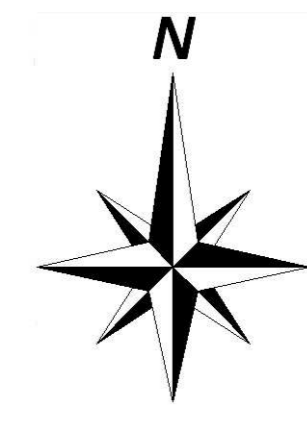


神戸市建設局
下水道部

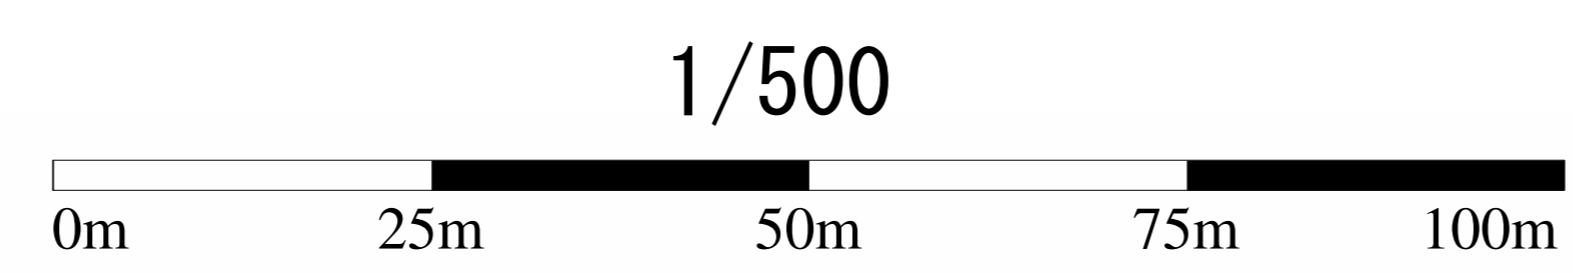


管路施設図

OF6389	OF6480	OF6481
OF6399	OF6490	OF6491
OF7309	OF7400	OF7401

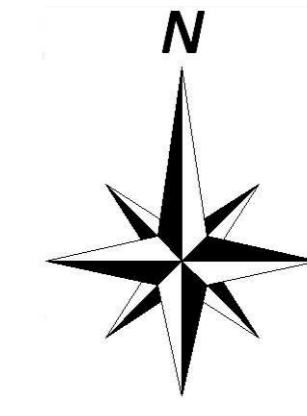


神戸市建設局下水道部


1/500

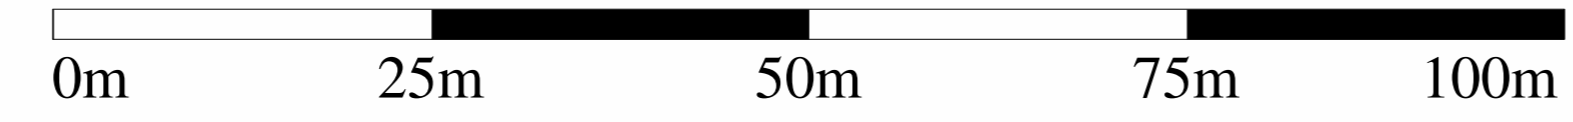


管路施設図

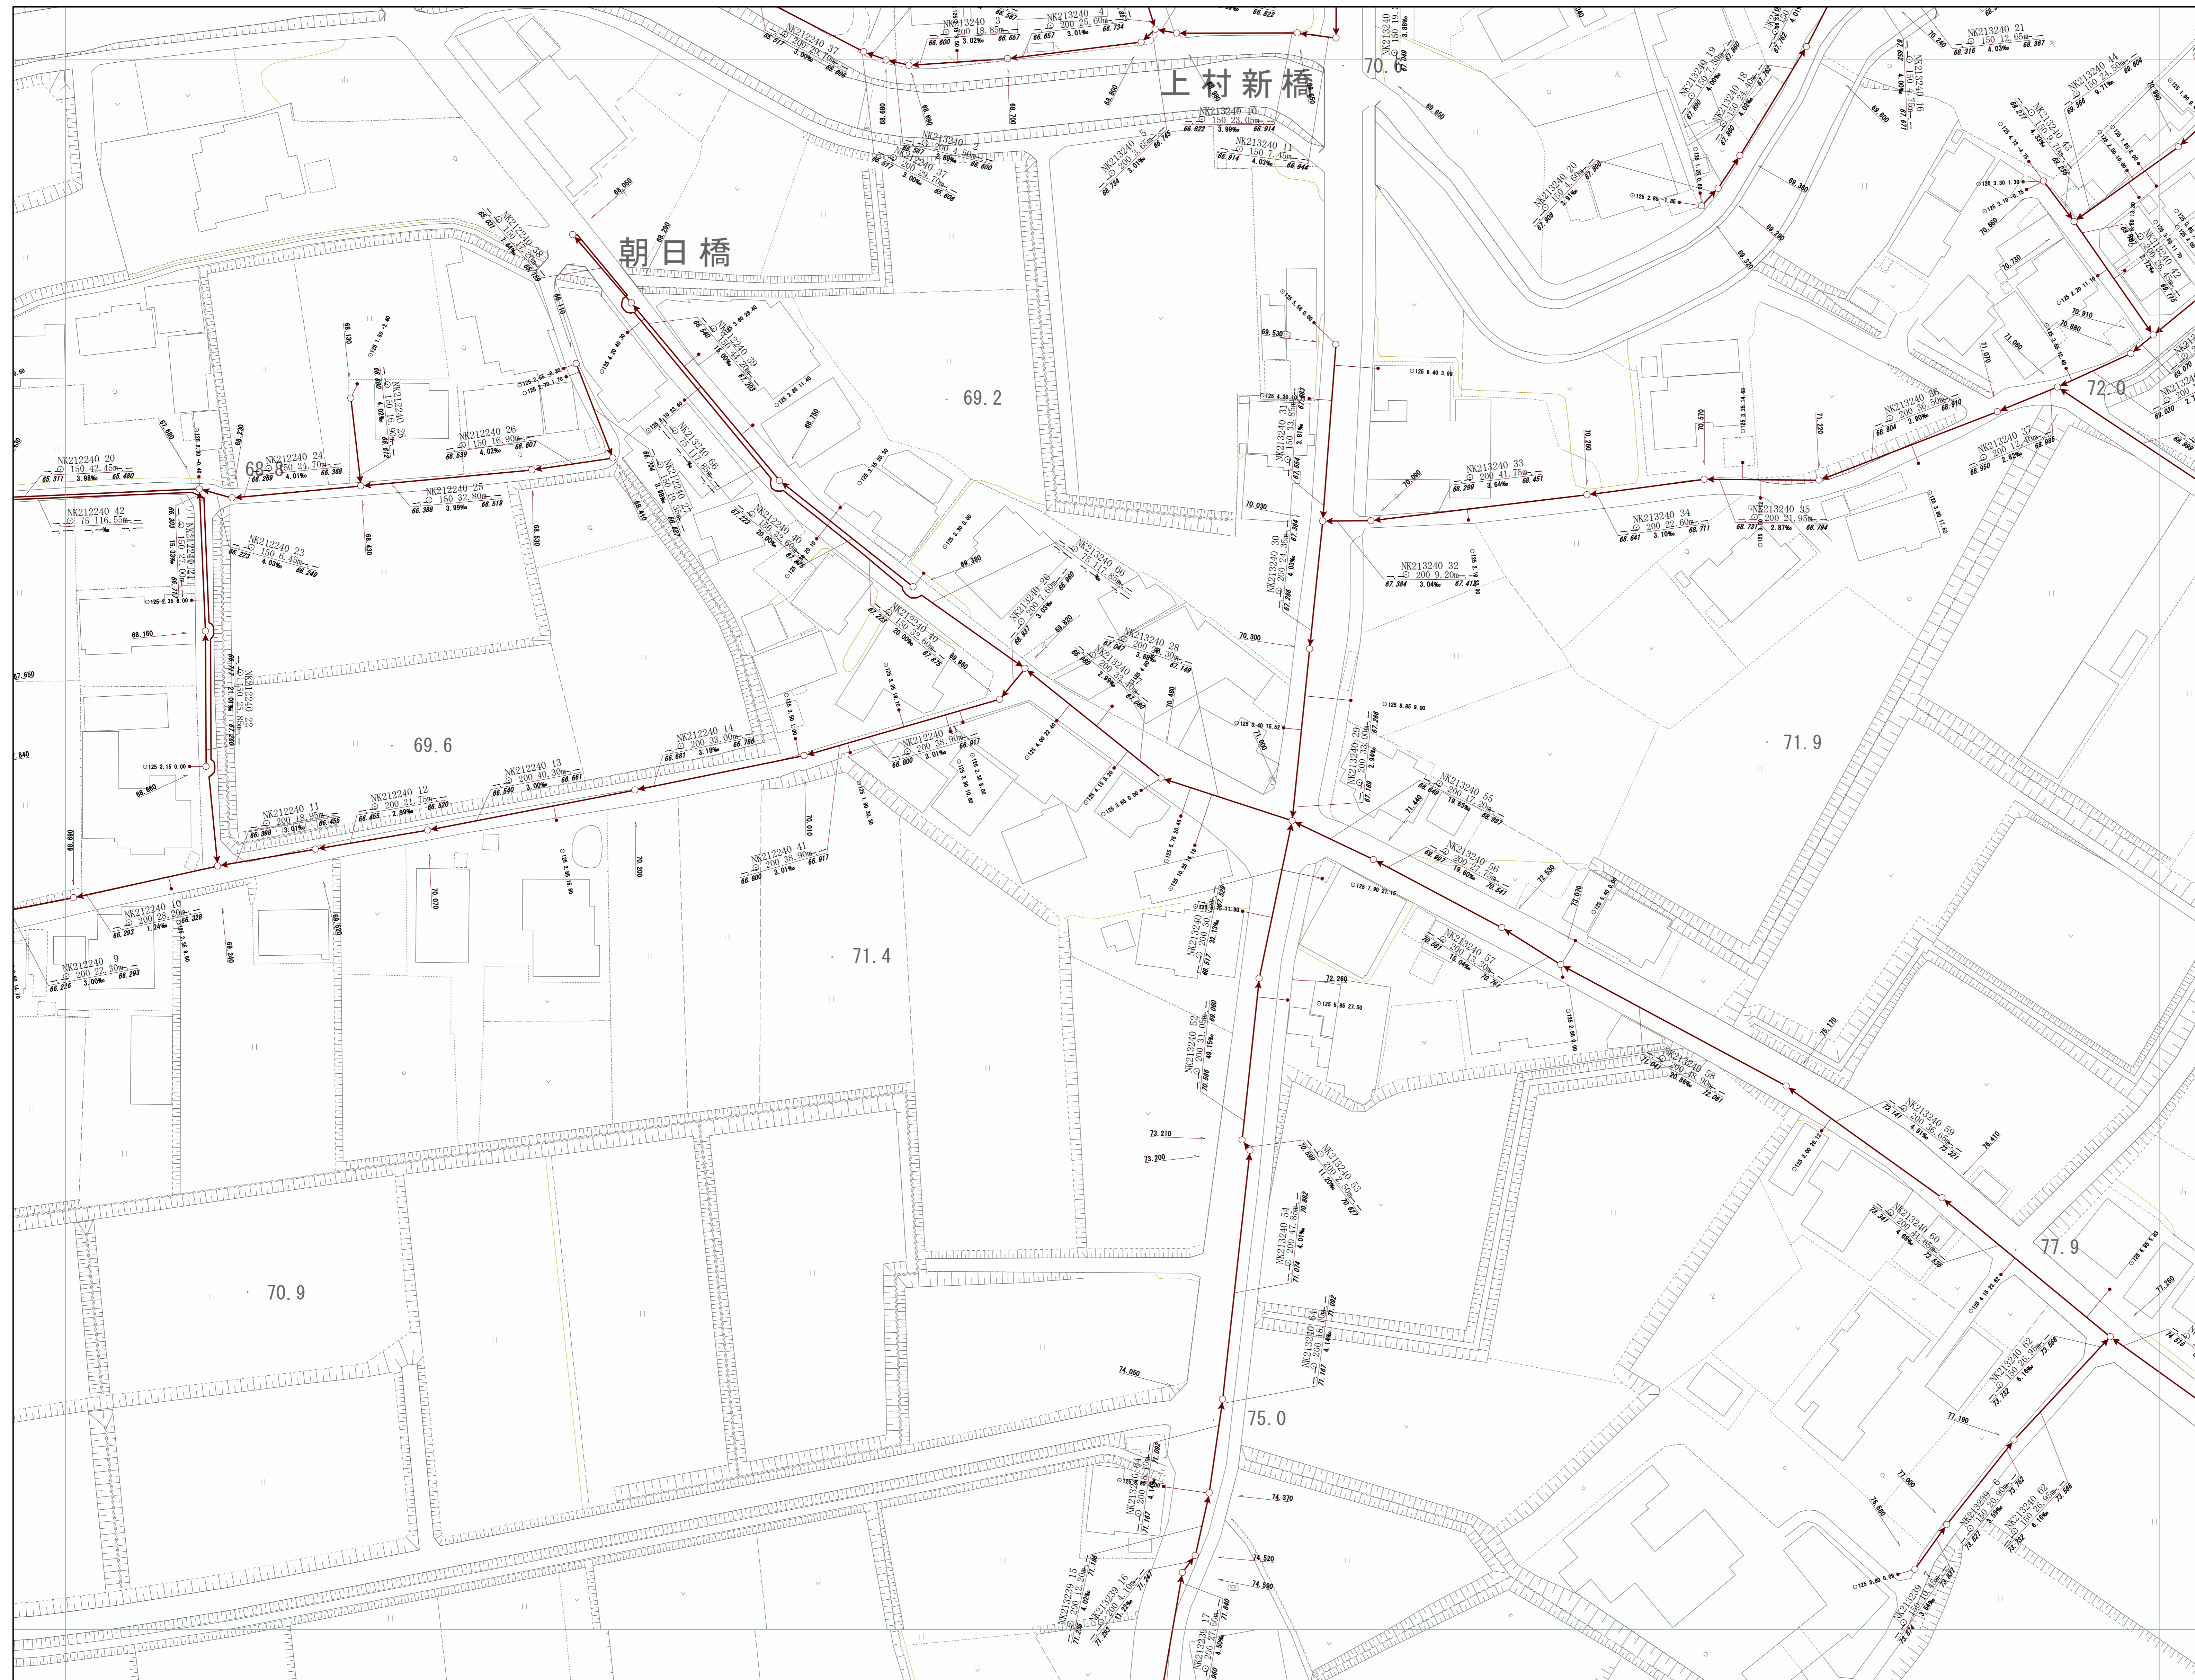

OF6480	OF6481	OF6482
OF6490	OF6491	OF6492
OF7400	OF7401	OF7402


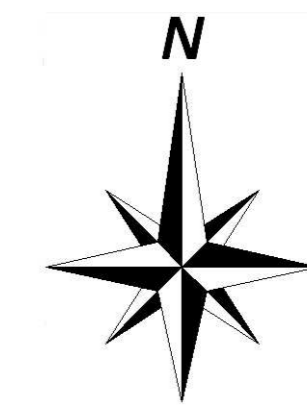


神戸市建設局下水道部

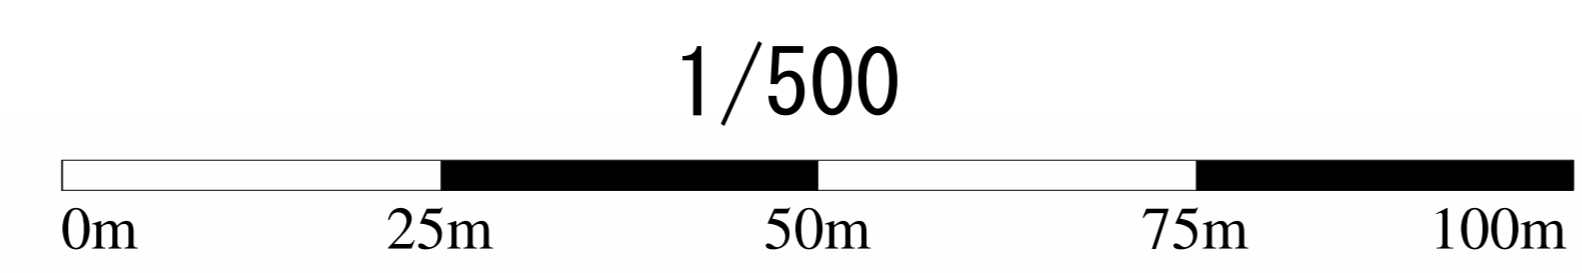


管路施設図

OF6481	OF6482	OF6483
OF6491	OF6492	OF6493
OF7401	OF7402	OF7403

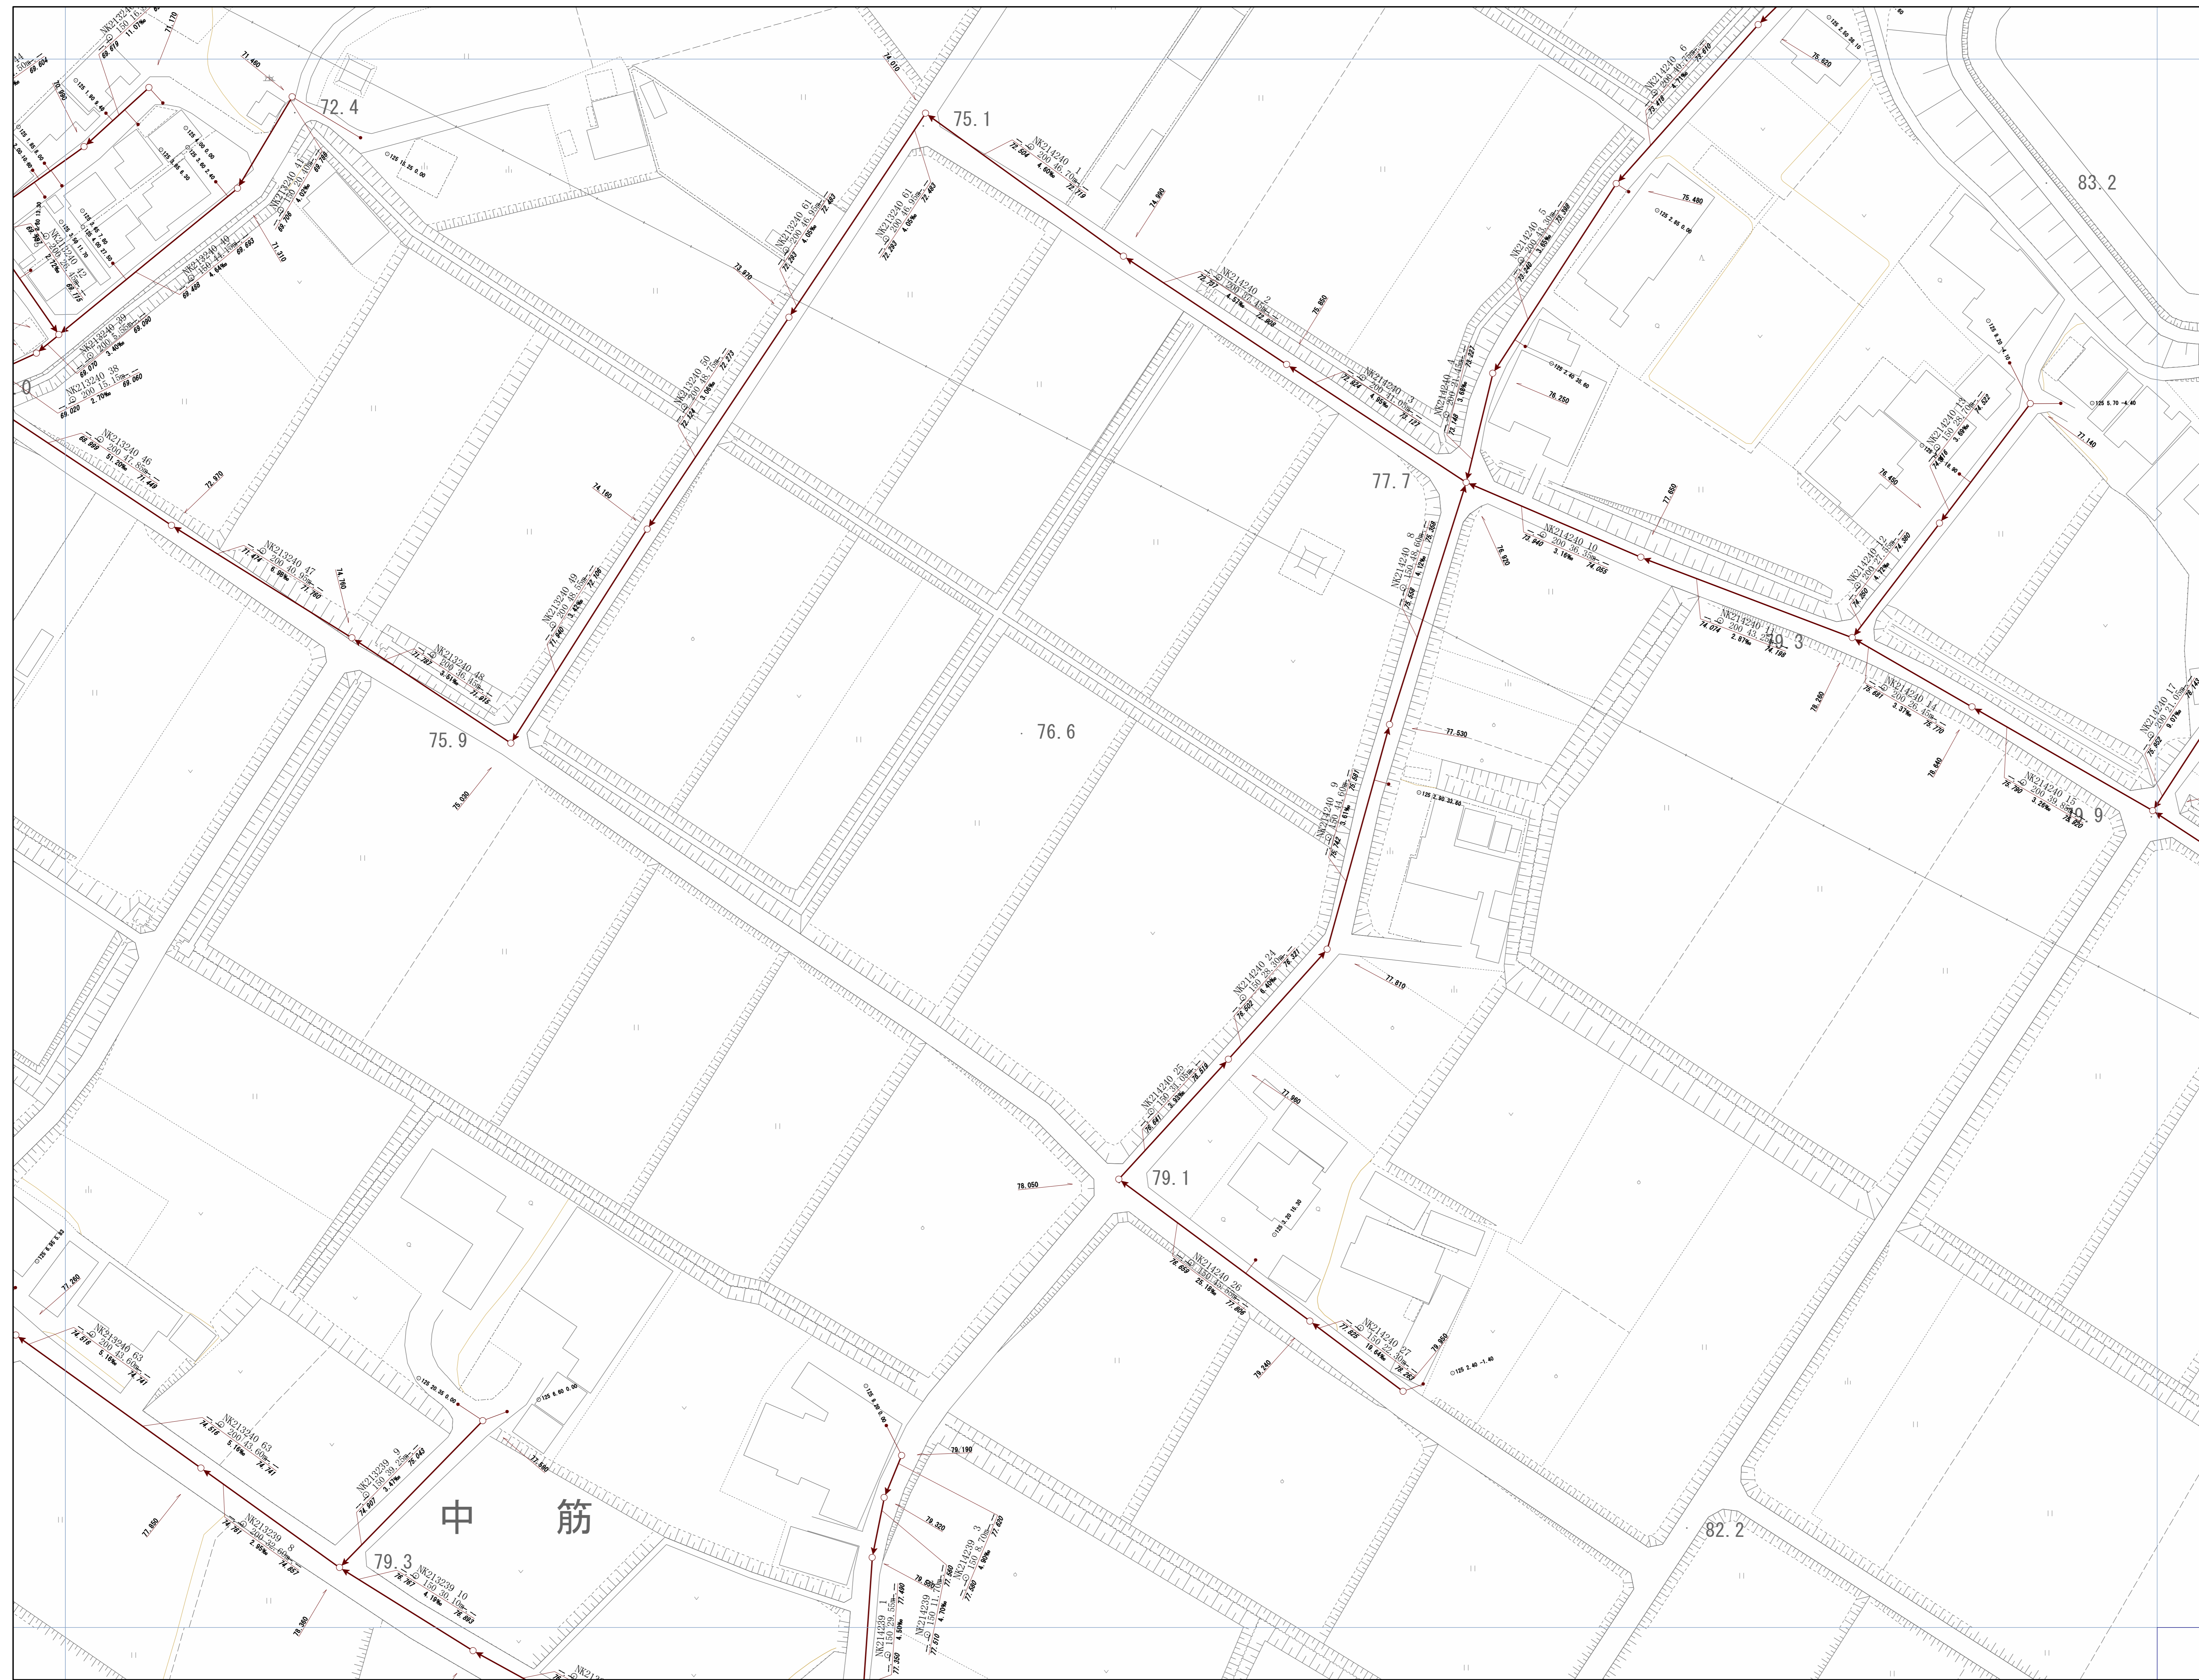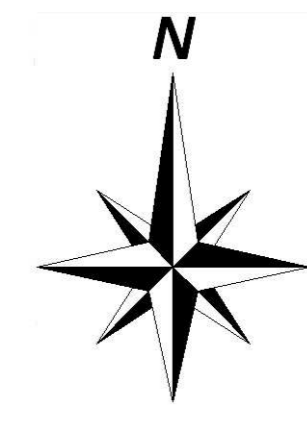

神戸市建設局
下水道部

1/500

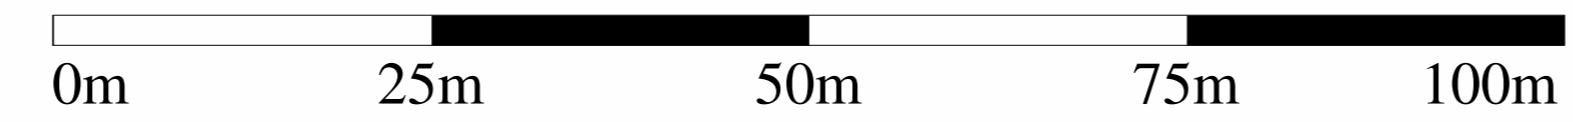


管路施設図

OF6482	OF6483	OF6484
OF6492	OF6493	OF6494
OF7402	OF7403	OF7404




神戸市建設局
下水道部

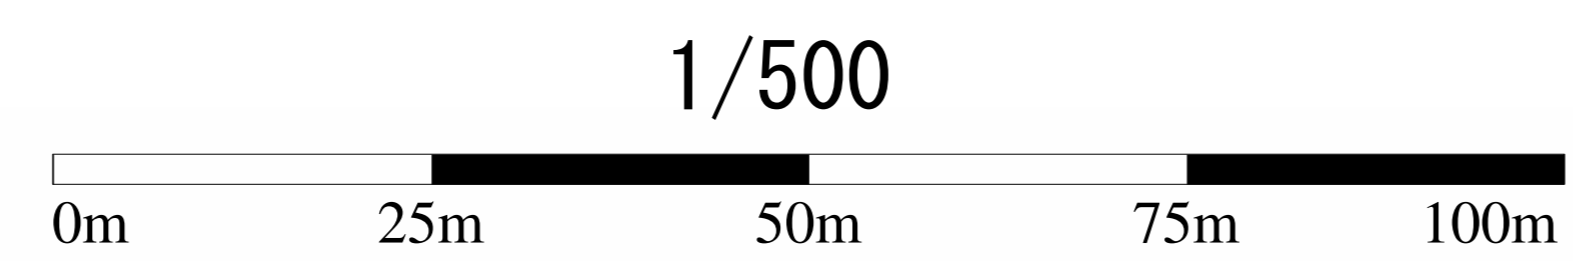


管路施設図

OF6483	OF6484	OF6485
OF6493	OF6494	OF6495
OF7403	OF7404	OF7405

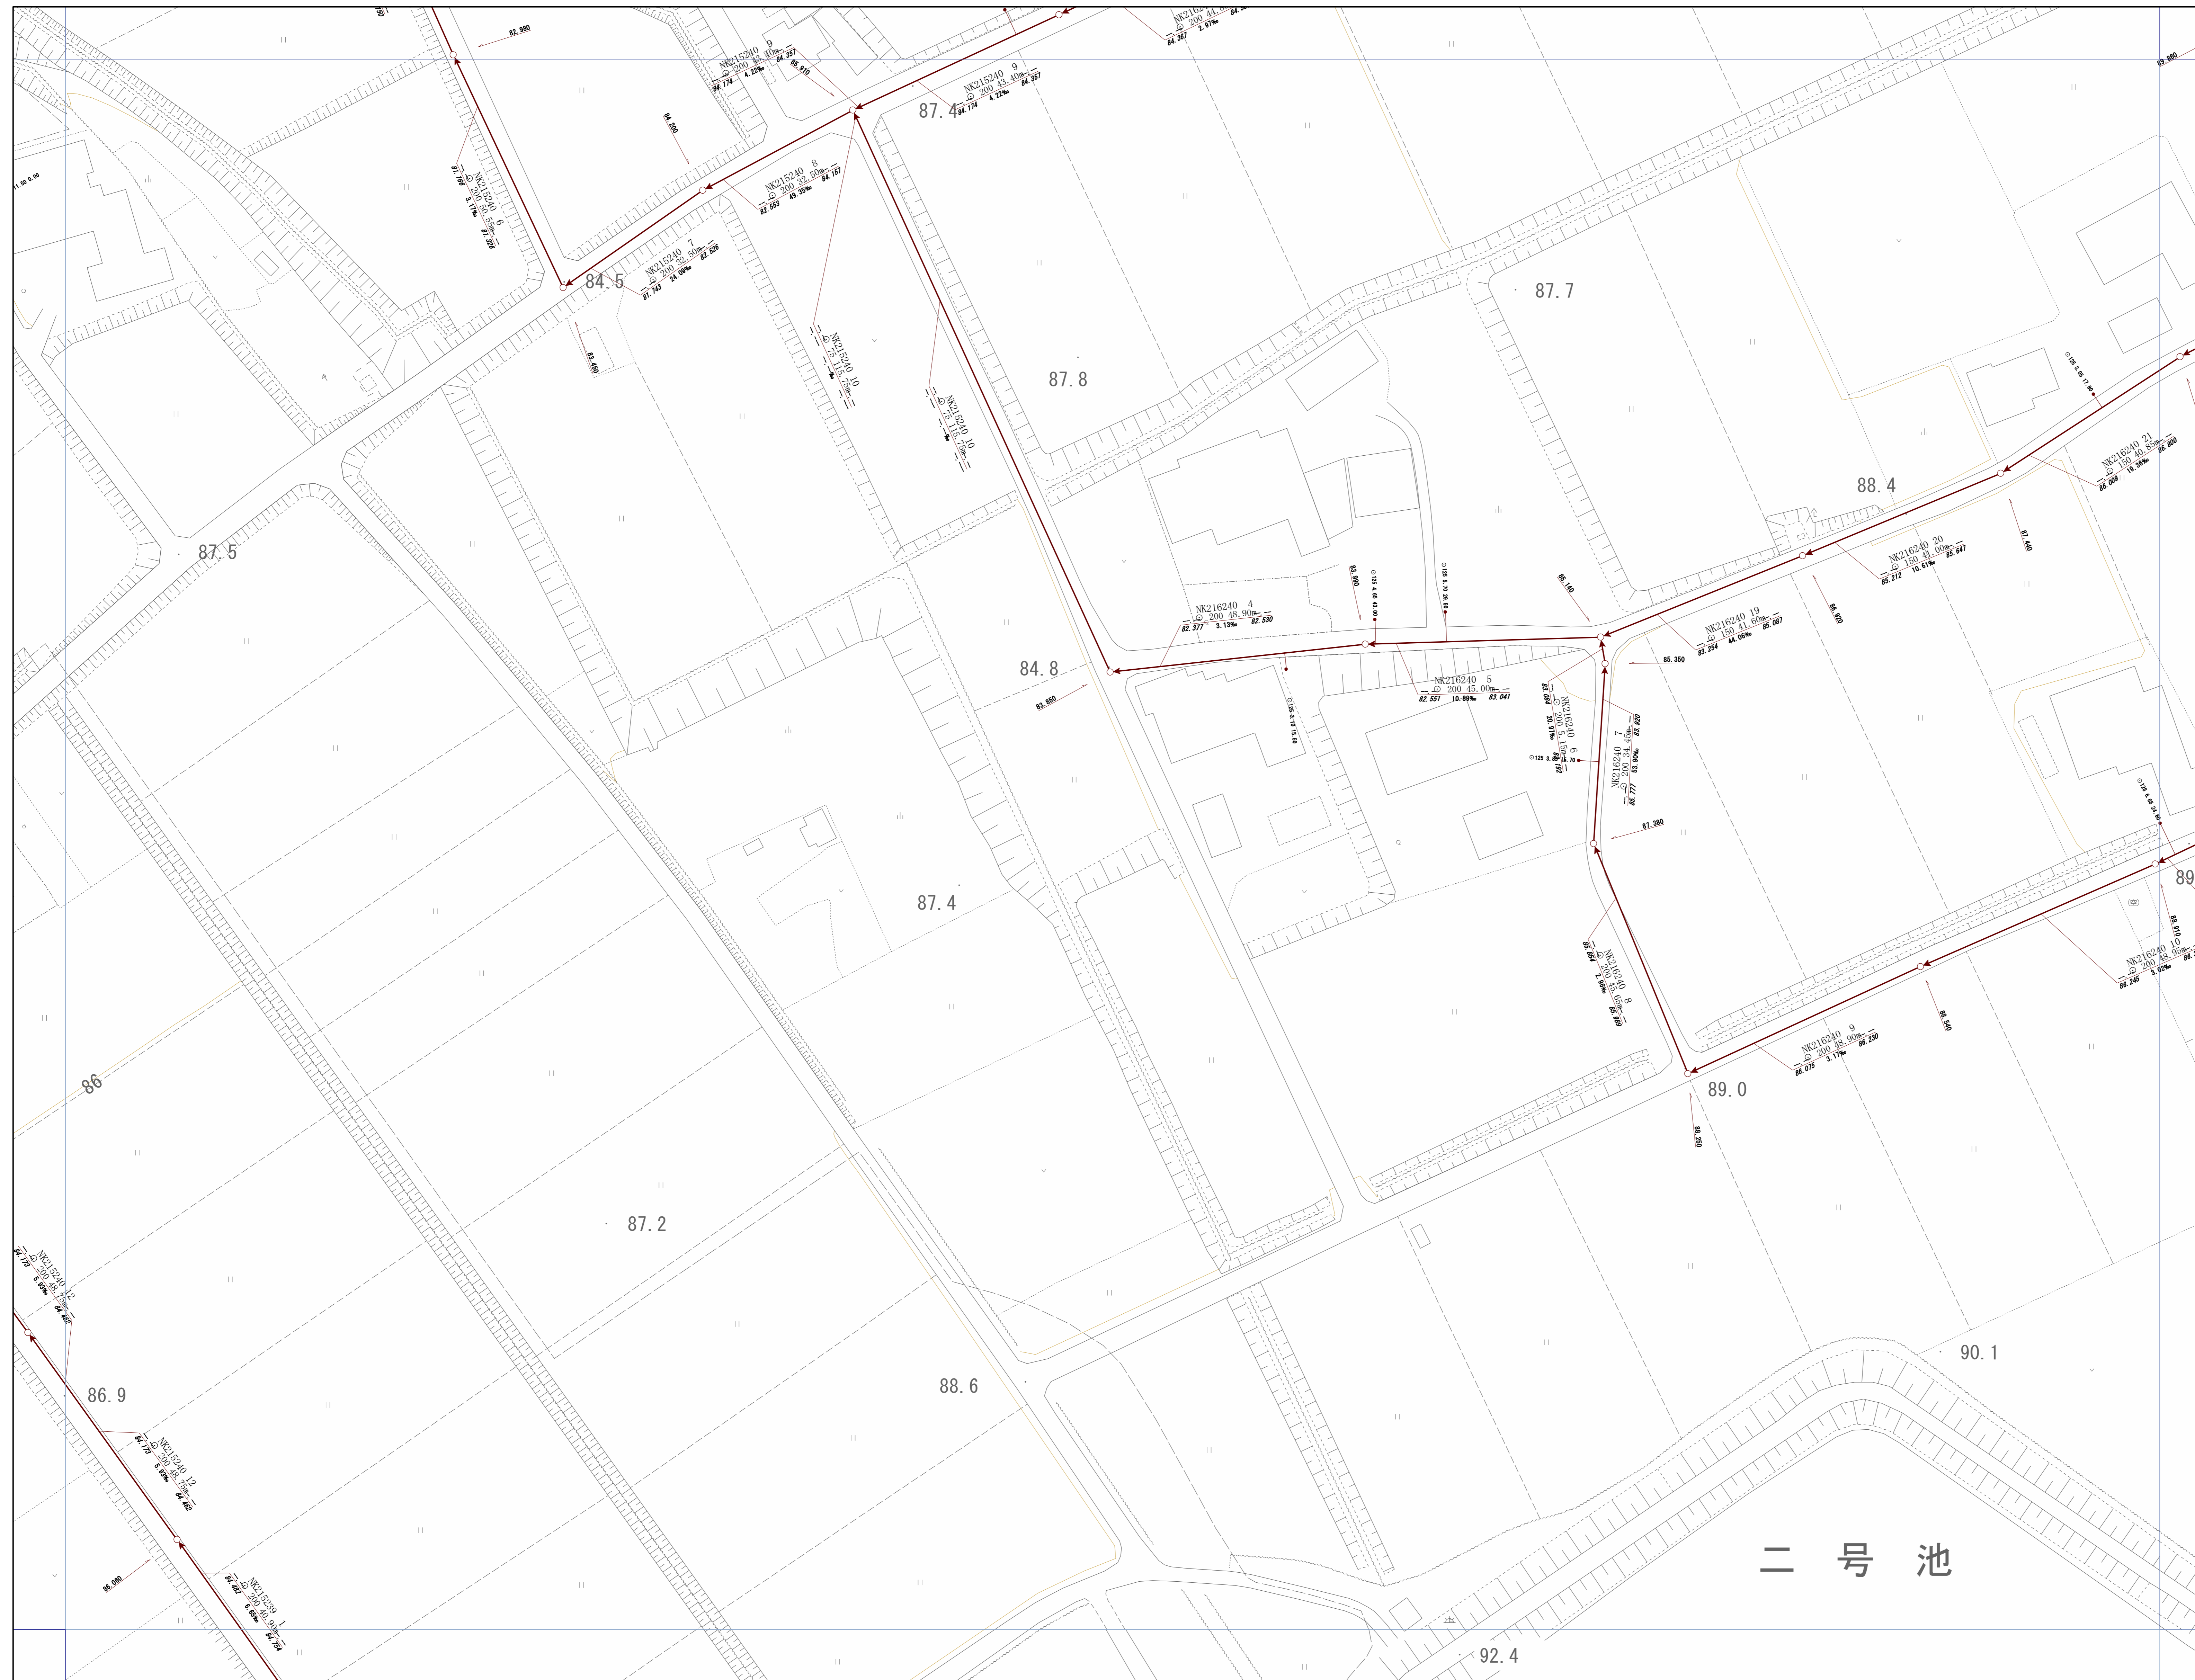

神戸市建設局
下水道部

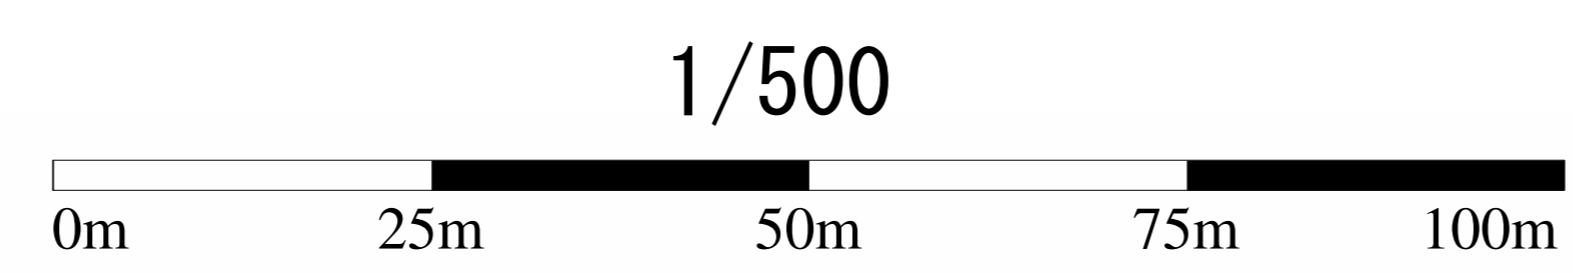


管路施設図

OF6399	OF6490	OF6491
OF7309	OF7400	OF7401
OF7319	OF7410	OF7411



神戸市建設局下水道部

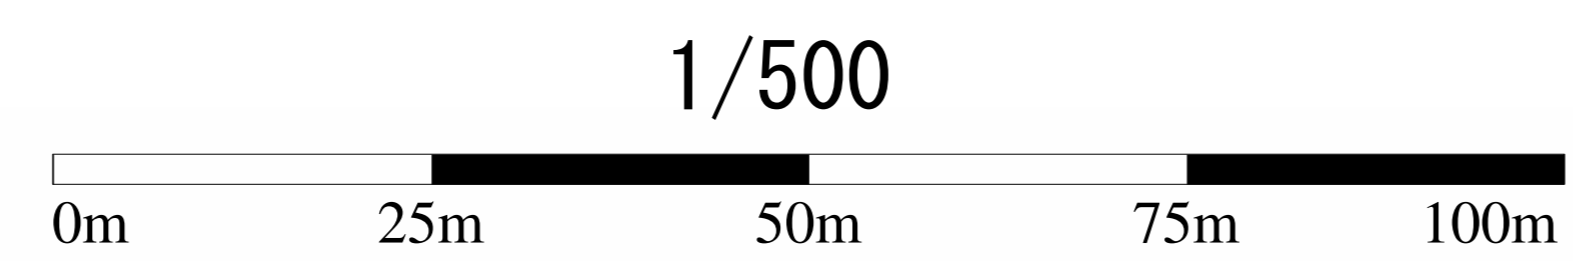


管路施設図

OF6490	OF6491	OF6492
OF7400	OF7401	OF7402
OF7410	OF7411	OF7412




神戸市建設局
下水道部

1/500

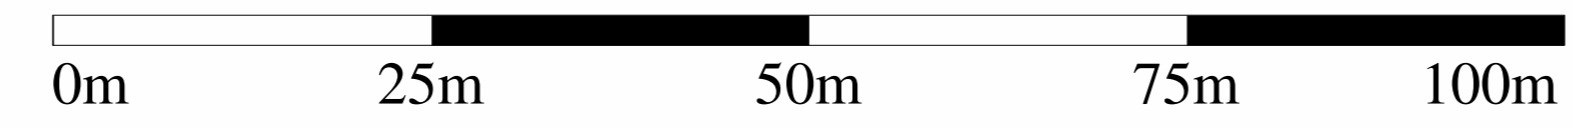


管路施設図

OF6491	OF6492	OF6493
OF7401	OF7402	OF7403
OF7411	OF7412	OF7413

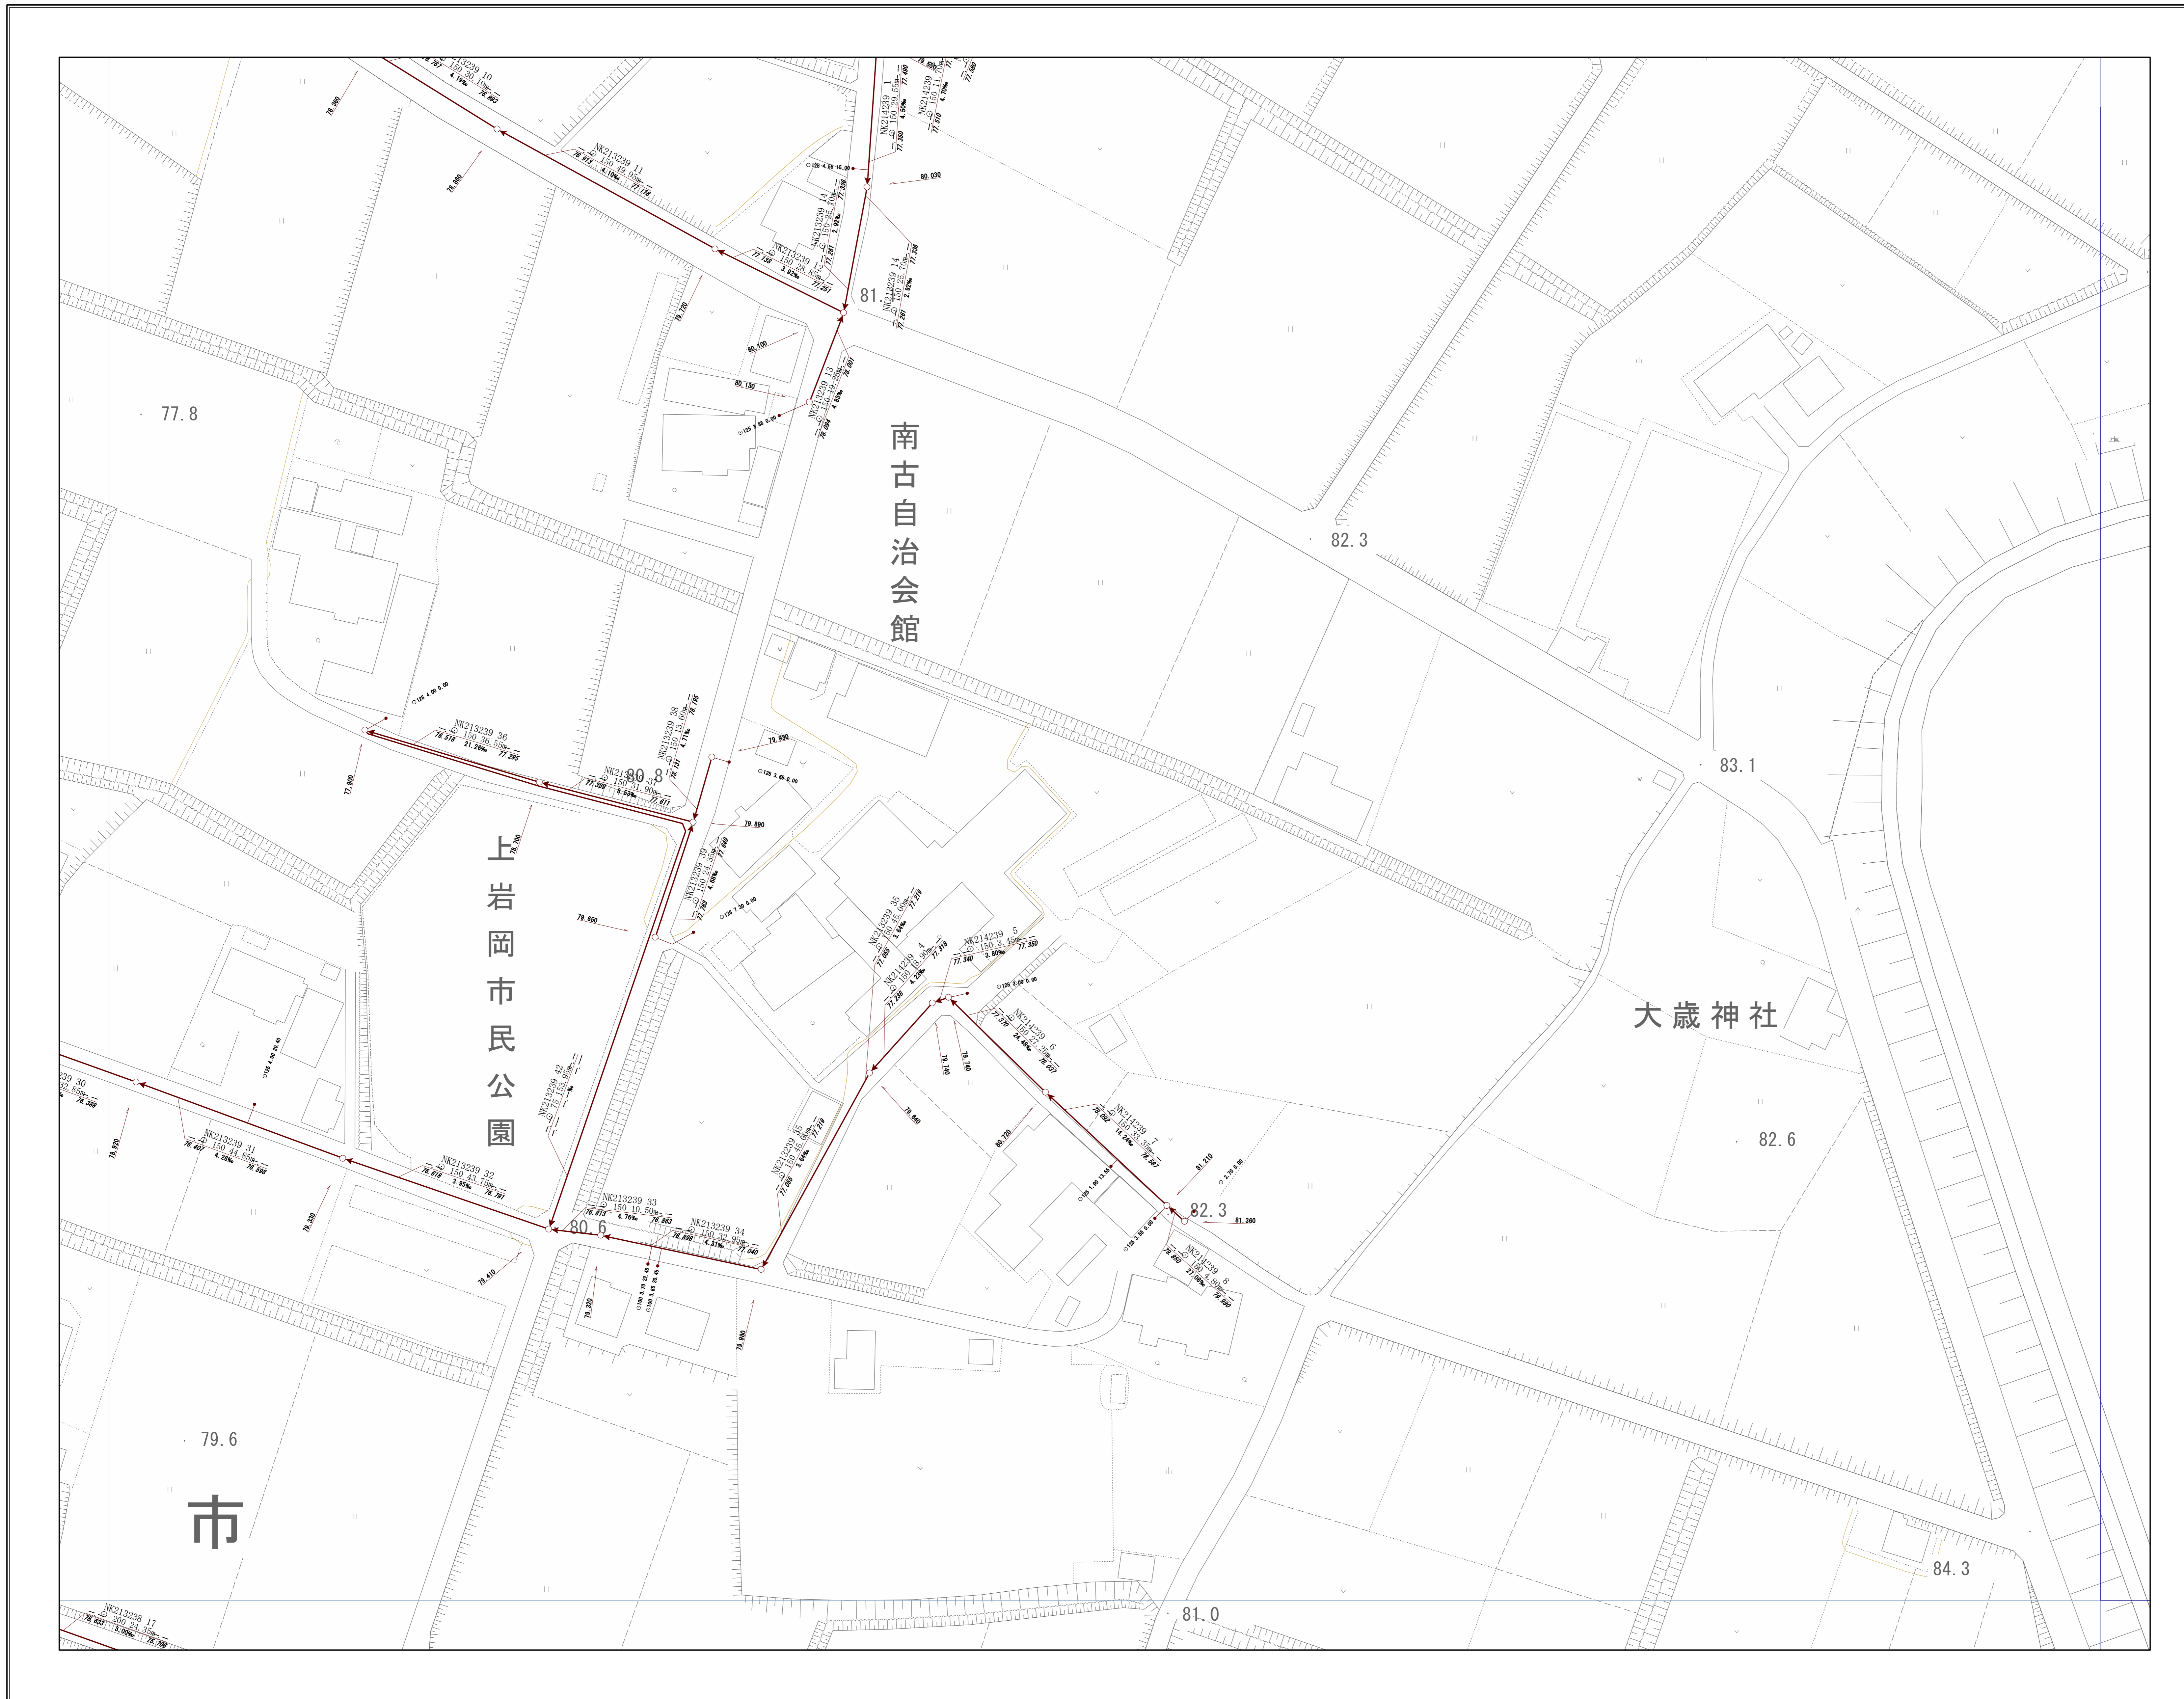

神戸市建設局
下水道部

1/500

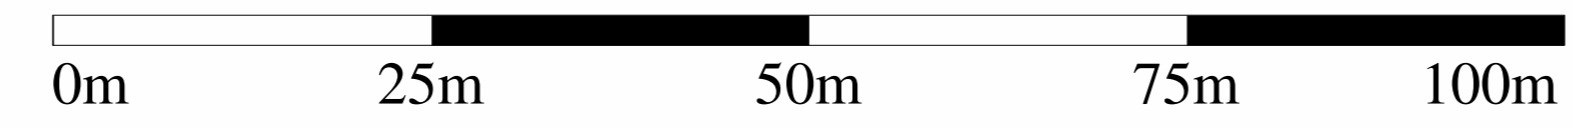


管路施設図

OF6493	OF6494	OF6495
OF7403	OF7404	OF7405
OF7413	OF7414	OF7415




二 号 池

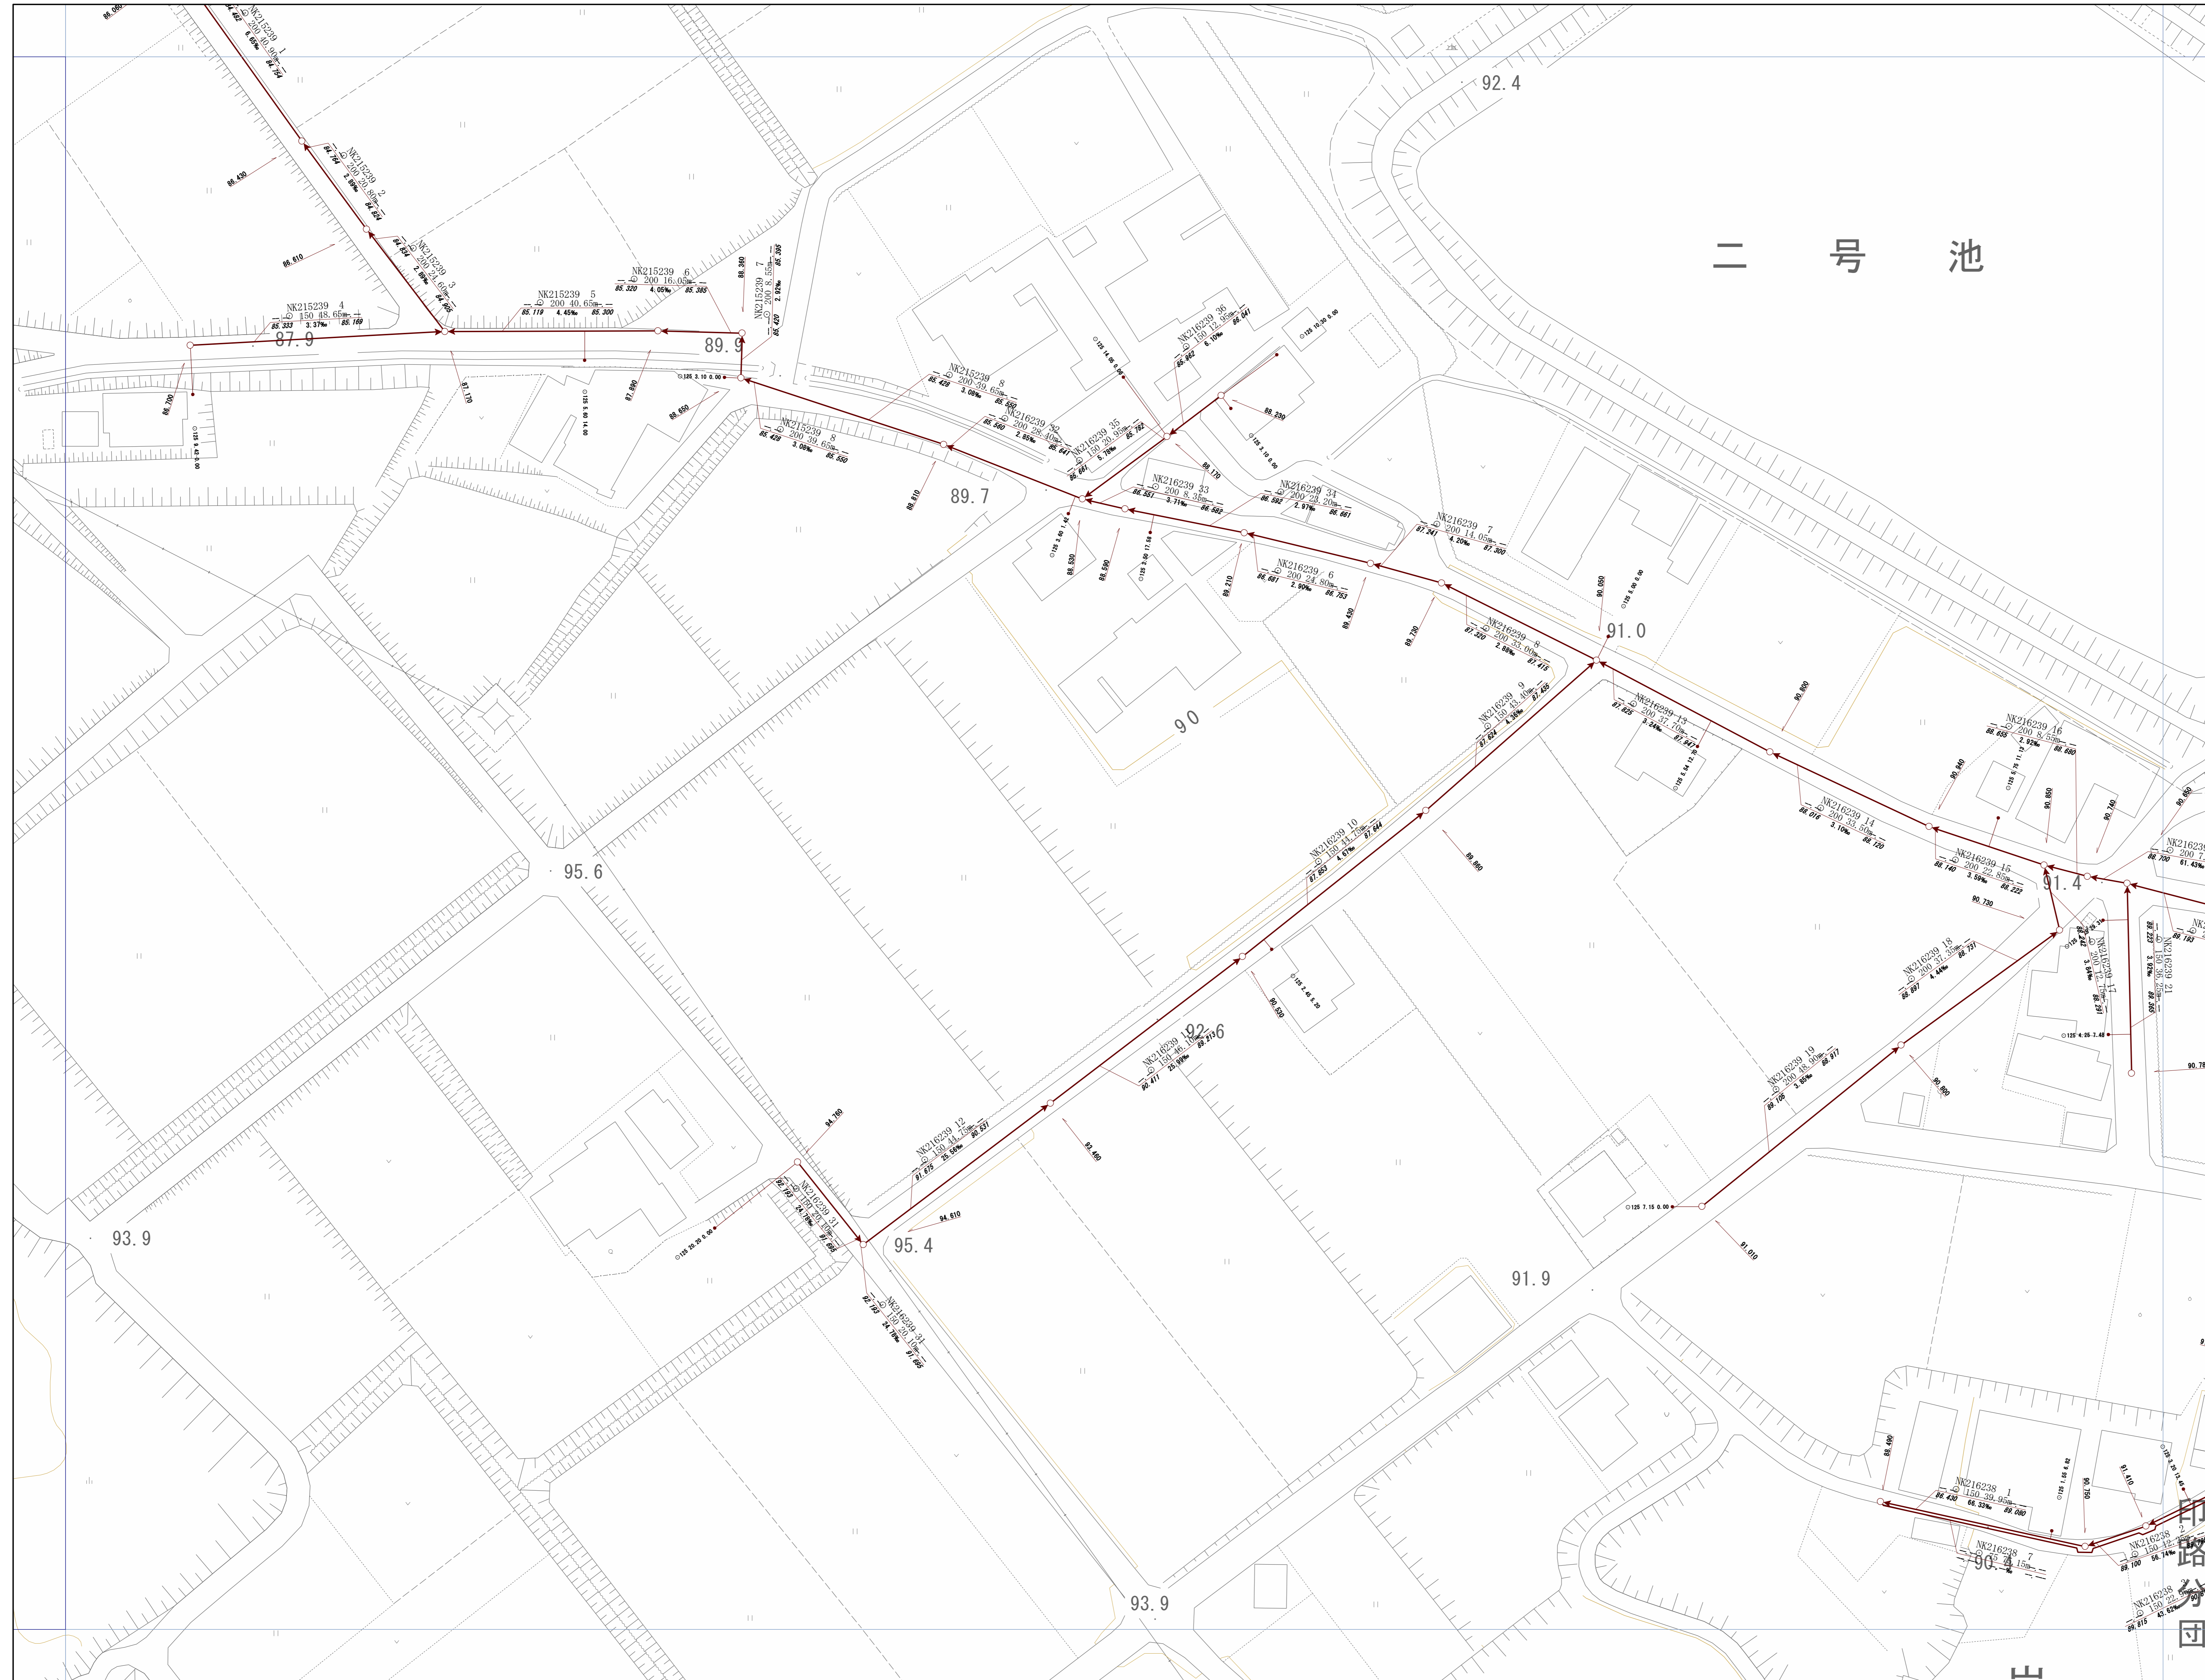


神戸市建設局下水道部

1/500

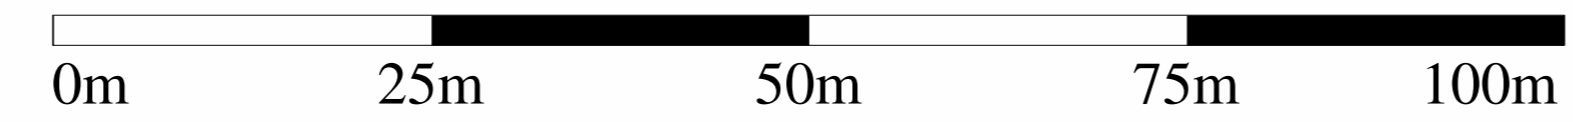


管路施設図

OF6494	OF6495	OF6496
OF7404	OF7405	OF7406
OF7414	OF7415	OF7416

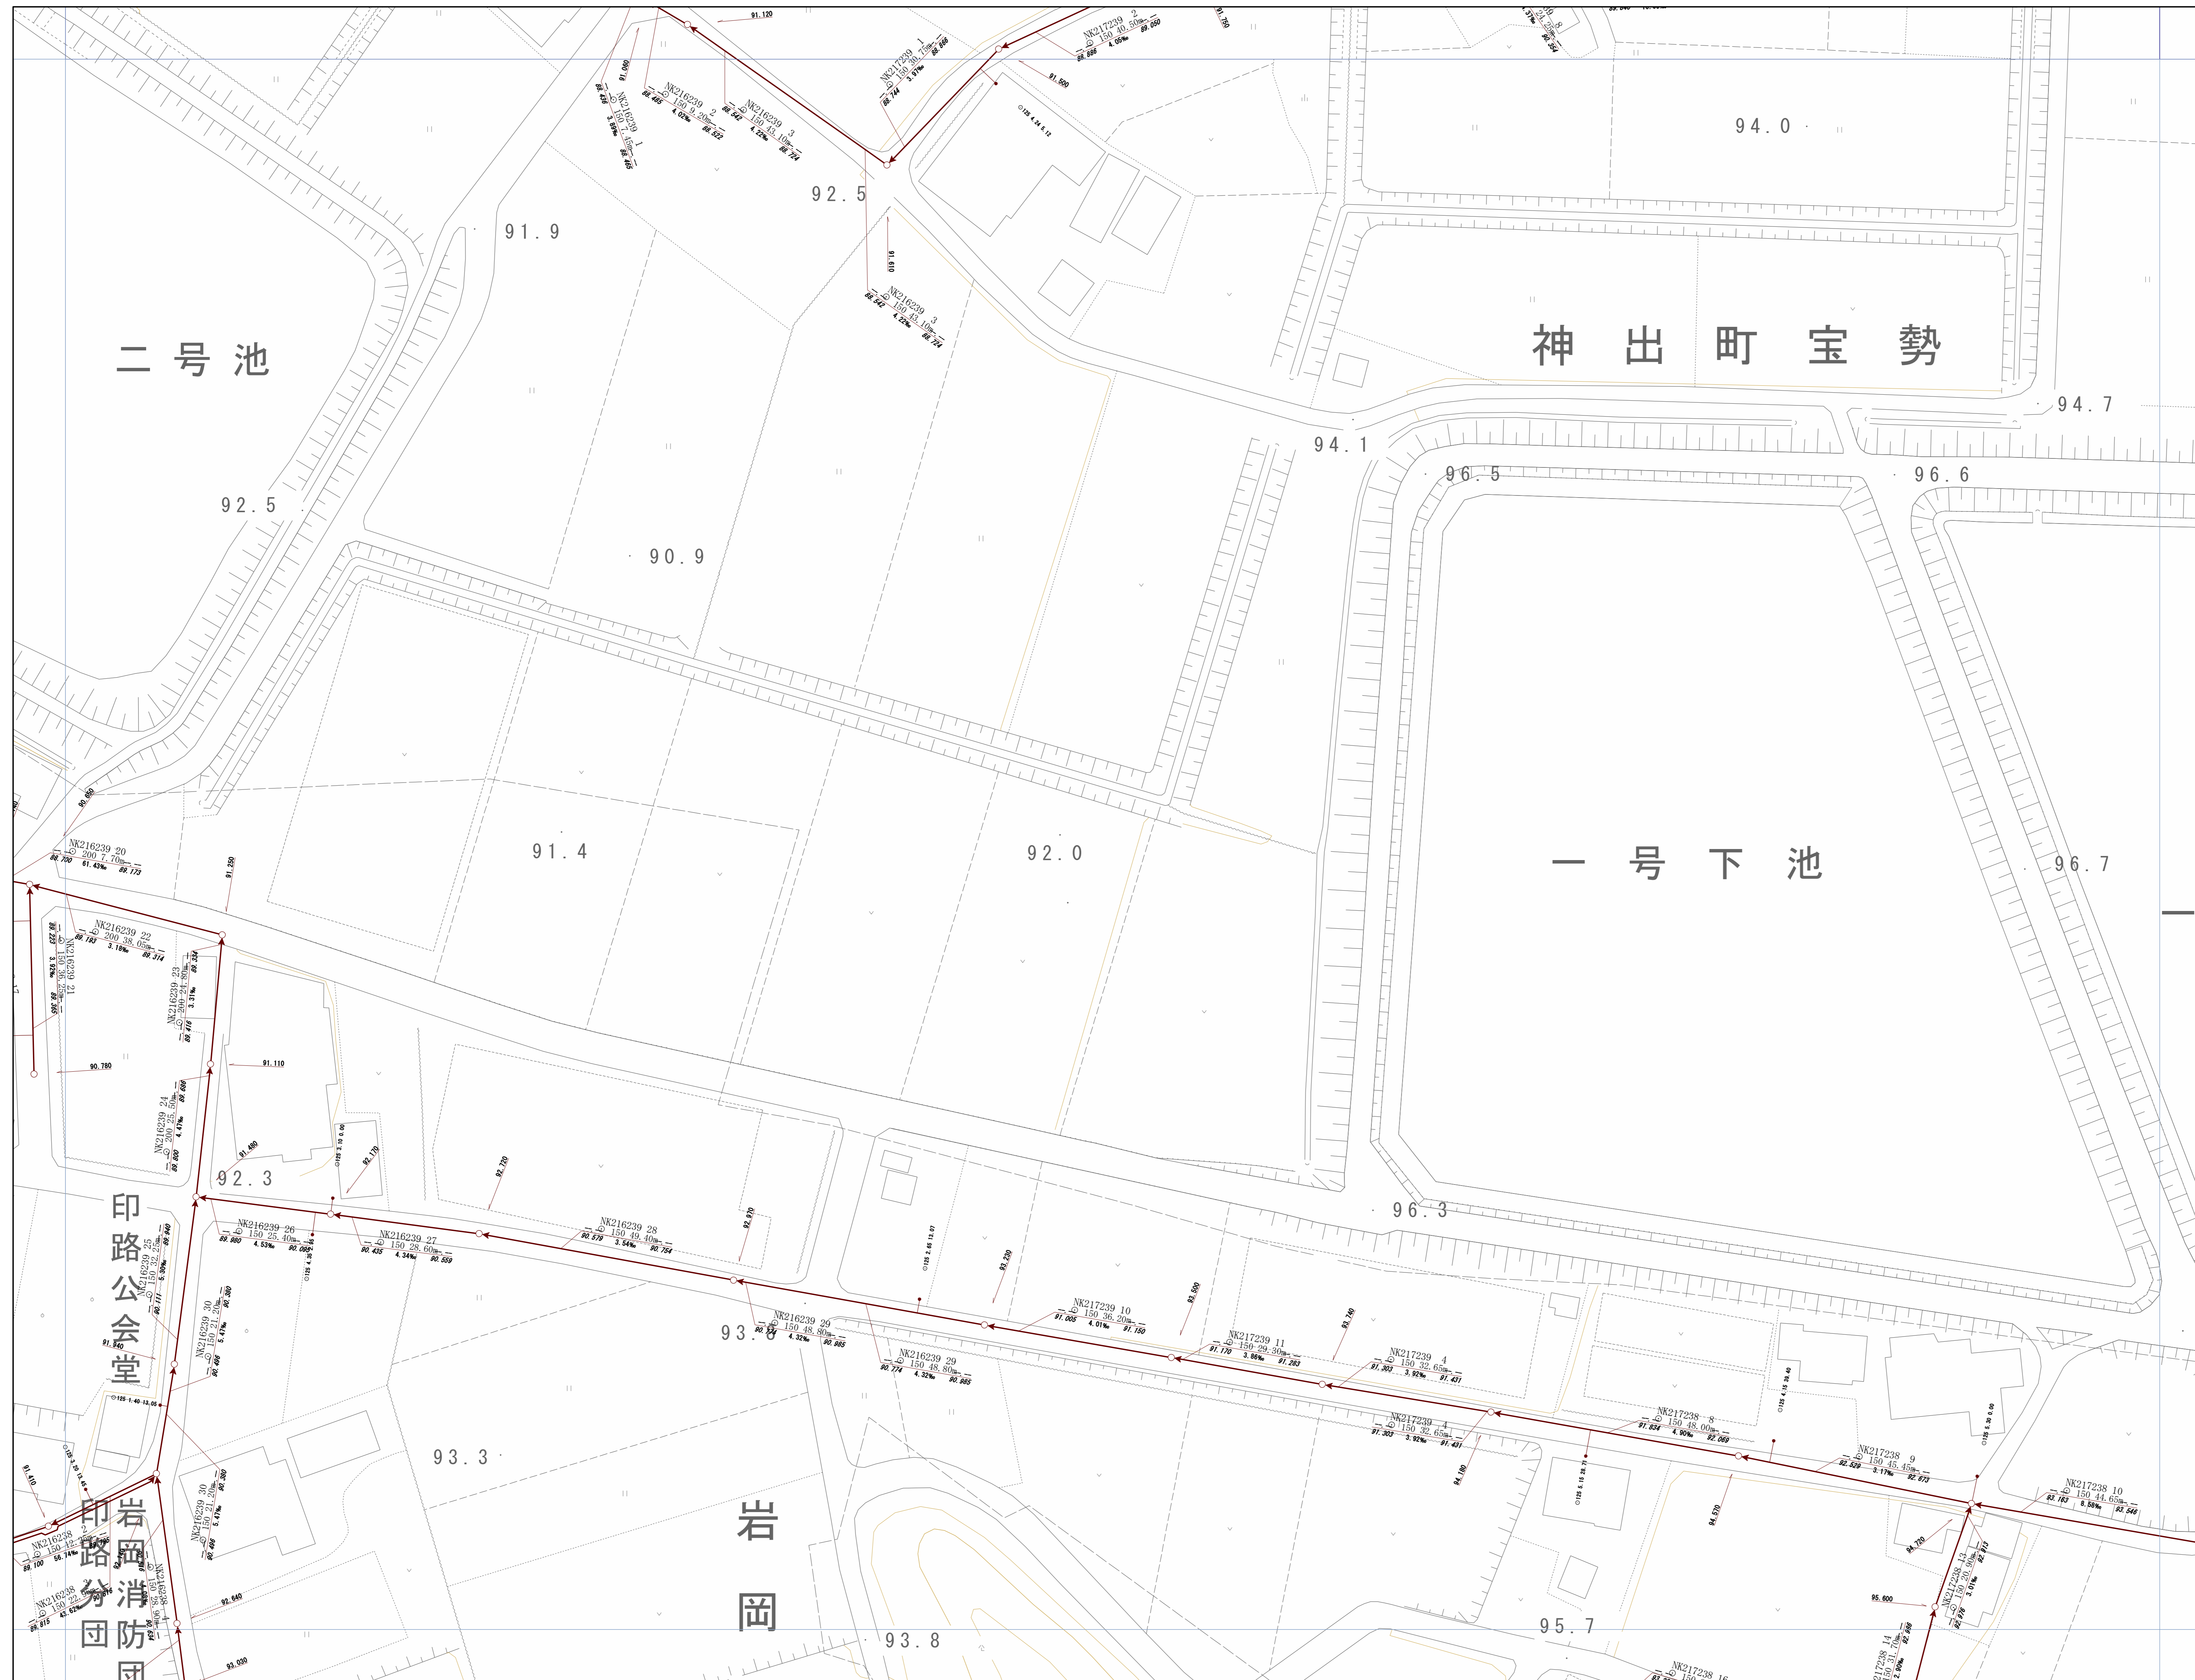

神戸市建設局下水道部

1/500

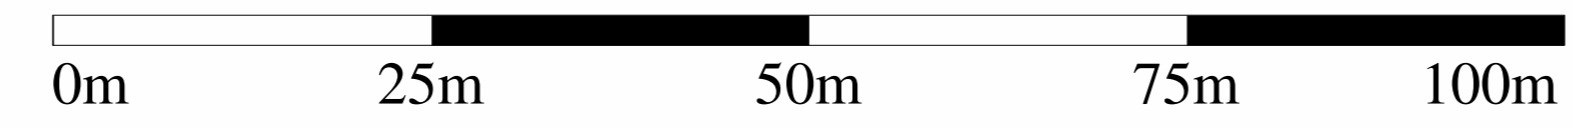


管路施設図

OF6495	OF6496	OF6497
OF7405	OF7406	OF7407
OF7415	OF7416	OF7417




神戸市建設局
下水道部

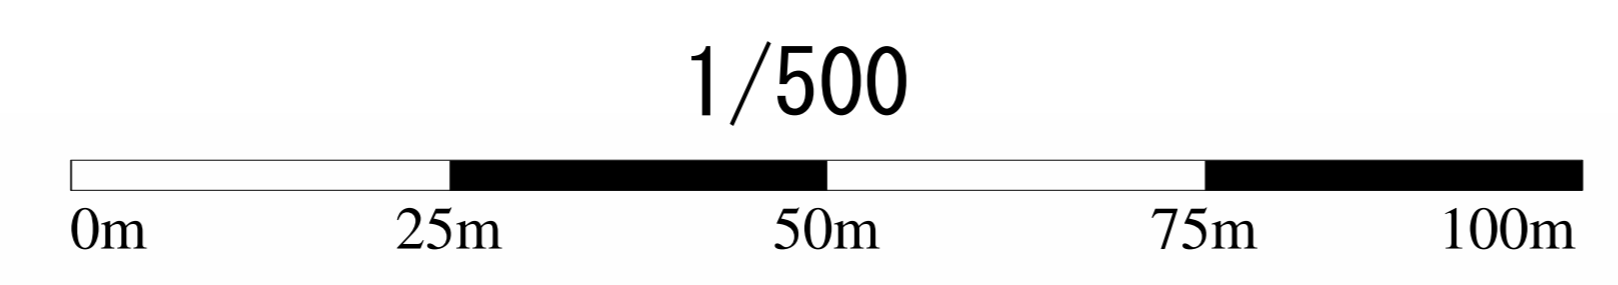


管路施設図

OF7400	OF7401	OF7402
OF7410	OF7411	OF7412
OF7420	OF7421	OF7422

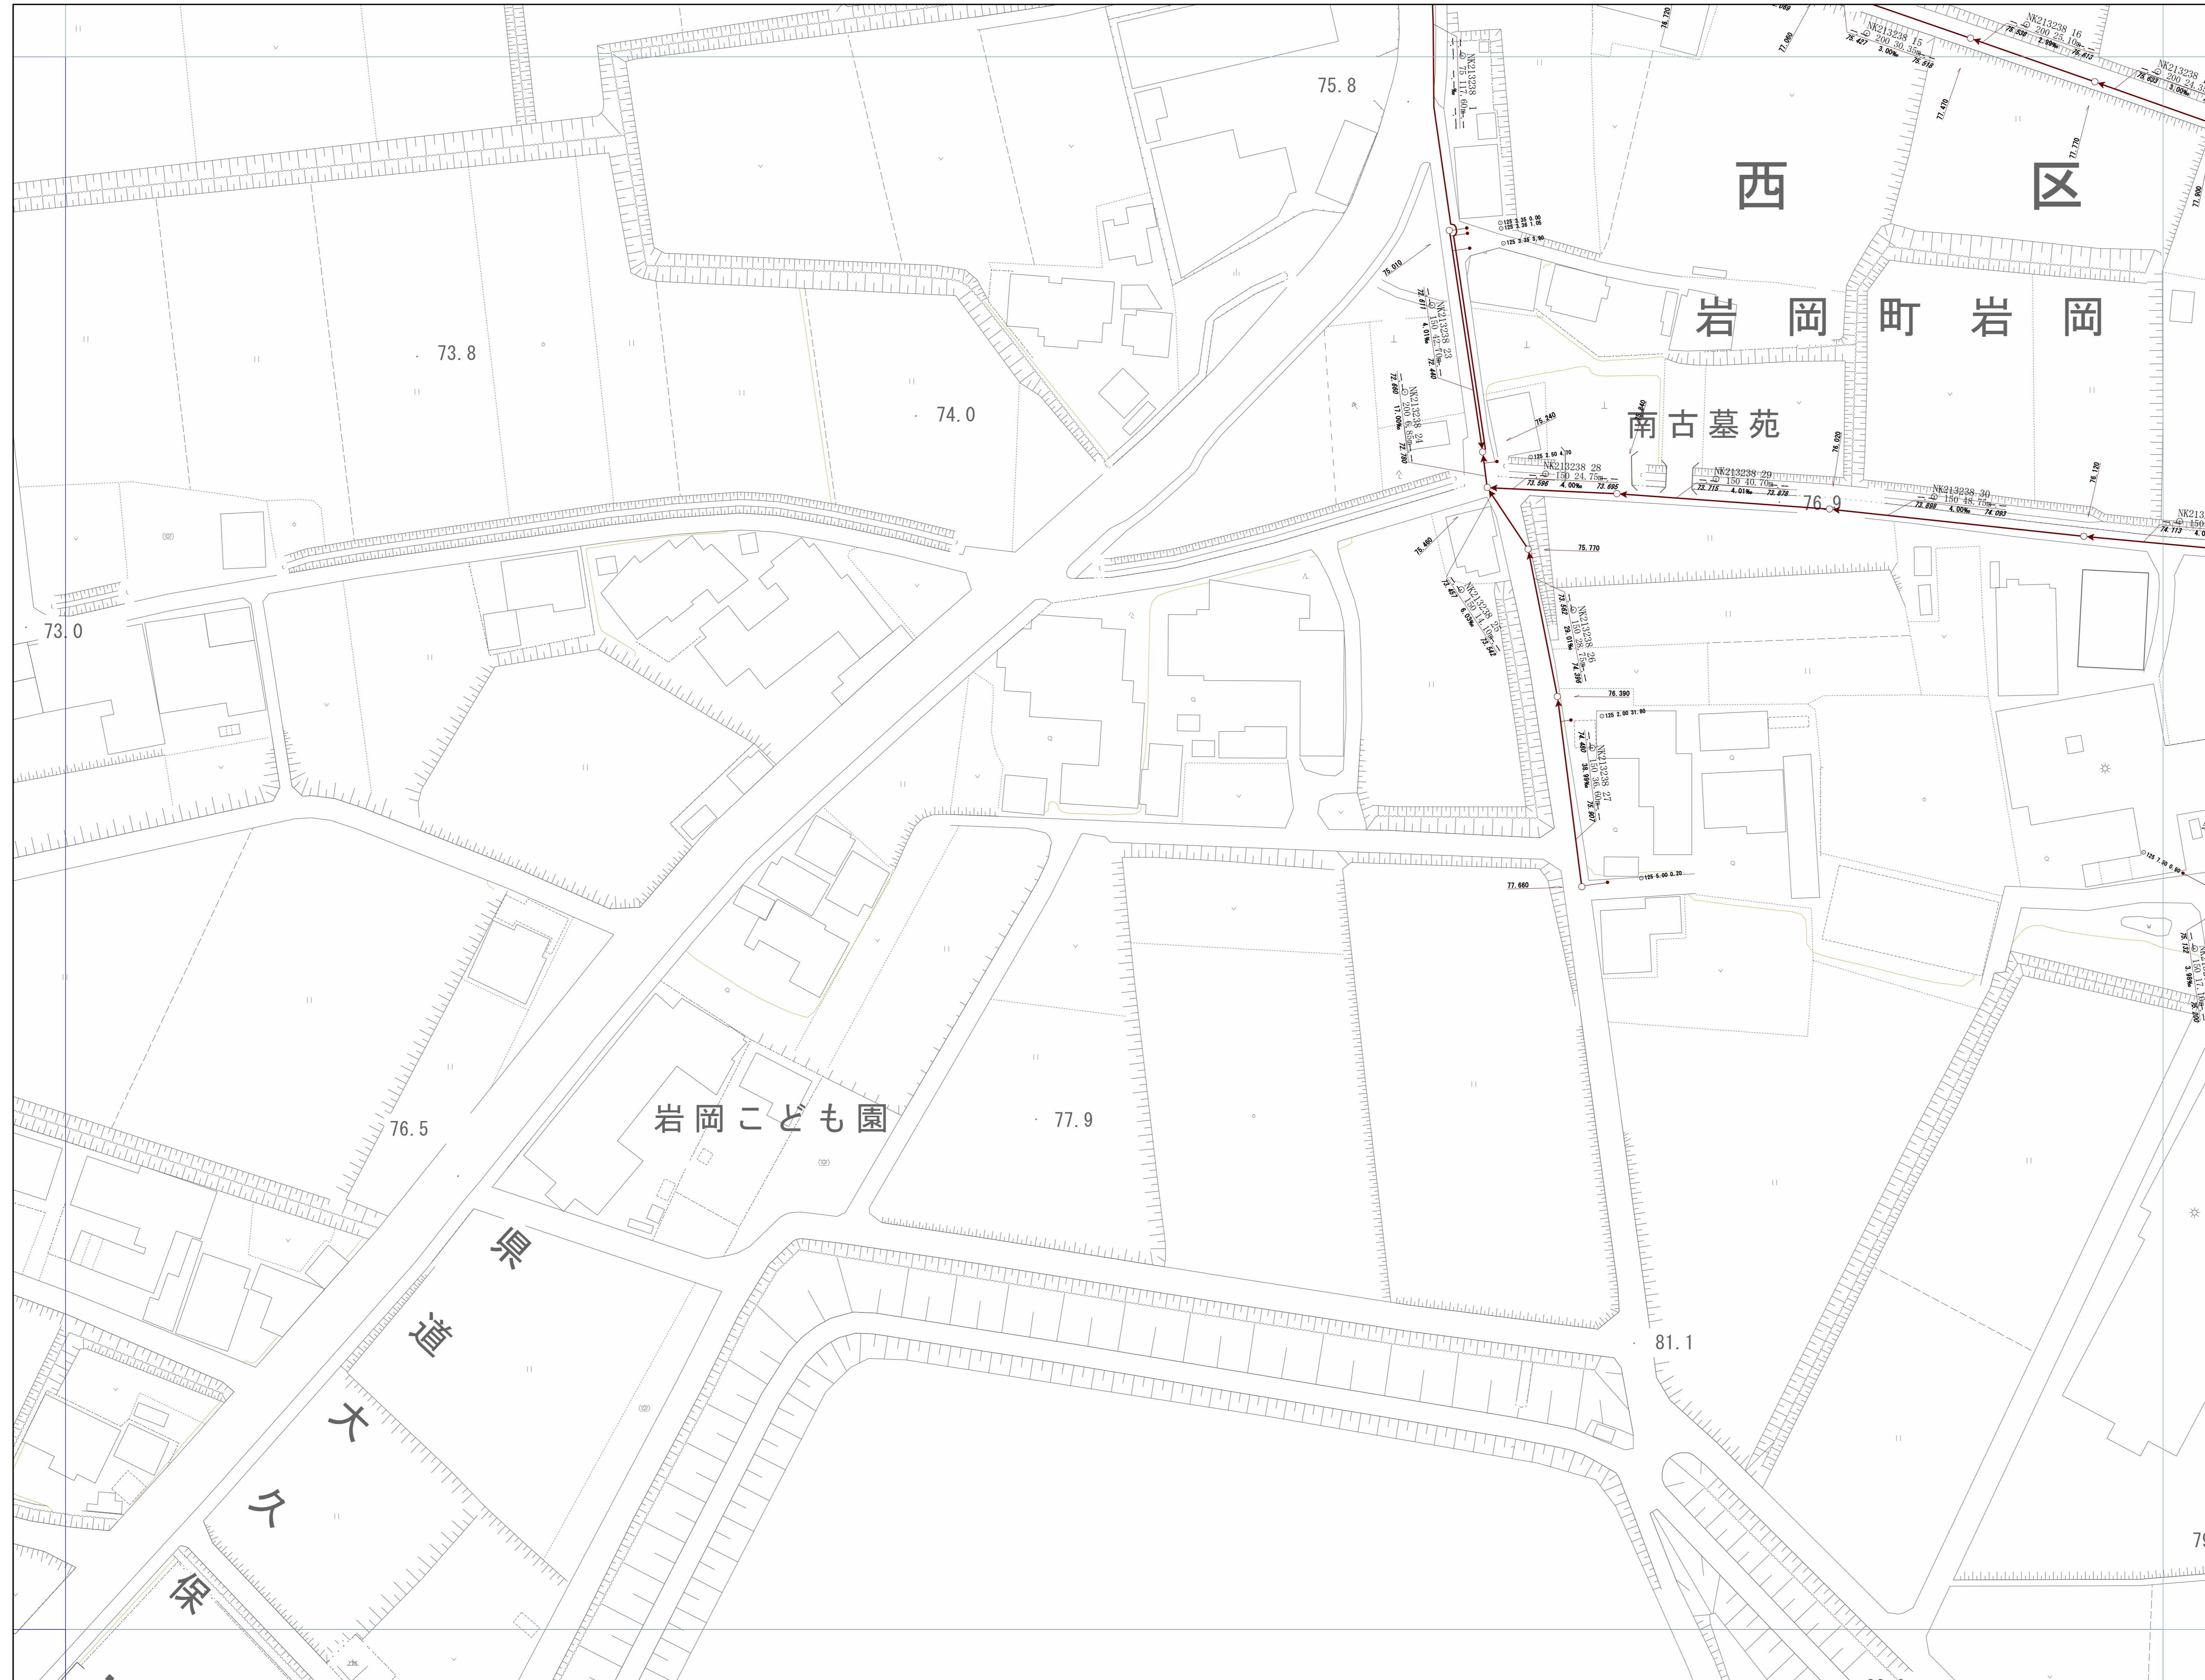

神戸市建設局
下水道部

1/500

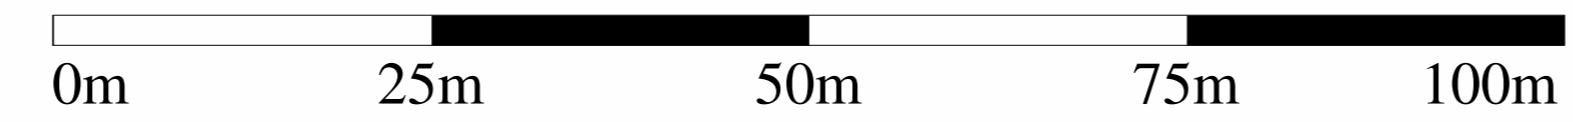


管路施設図

OF7401	OF7402	OF7403
OF7411	OF7412	OF7413
OF7421	OF7422	OF7423




神戸市建設局
下水道部

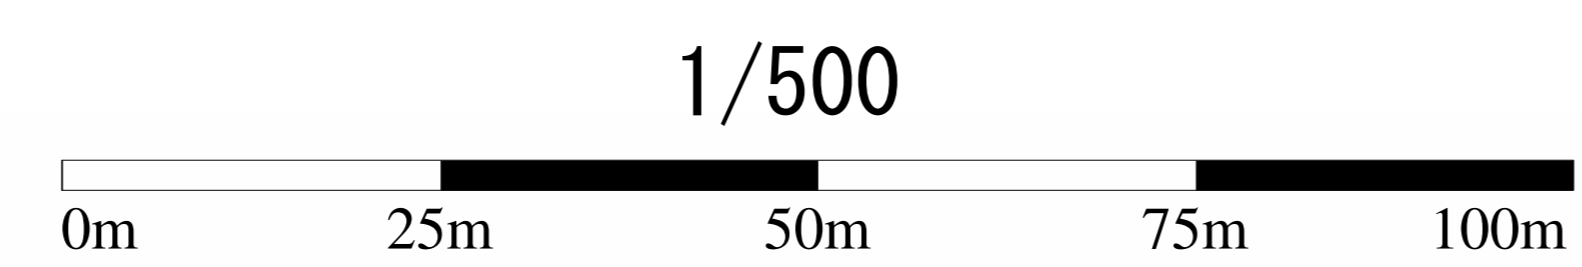


管路施設図

OF7402	OF7403	OF7404
OF7412	OF7413	OF7414
OF7422	OF7423	OF7424

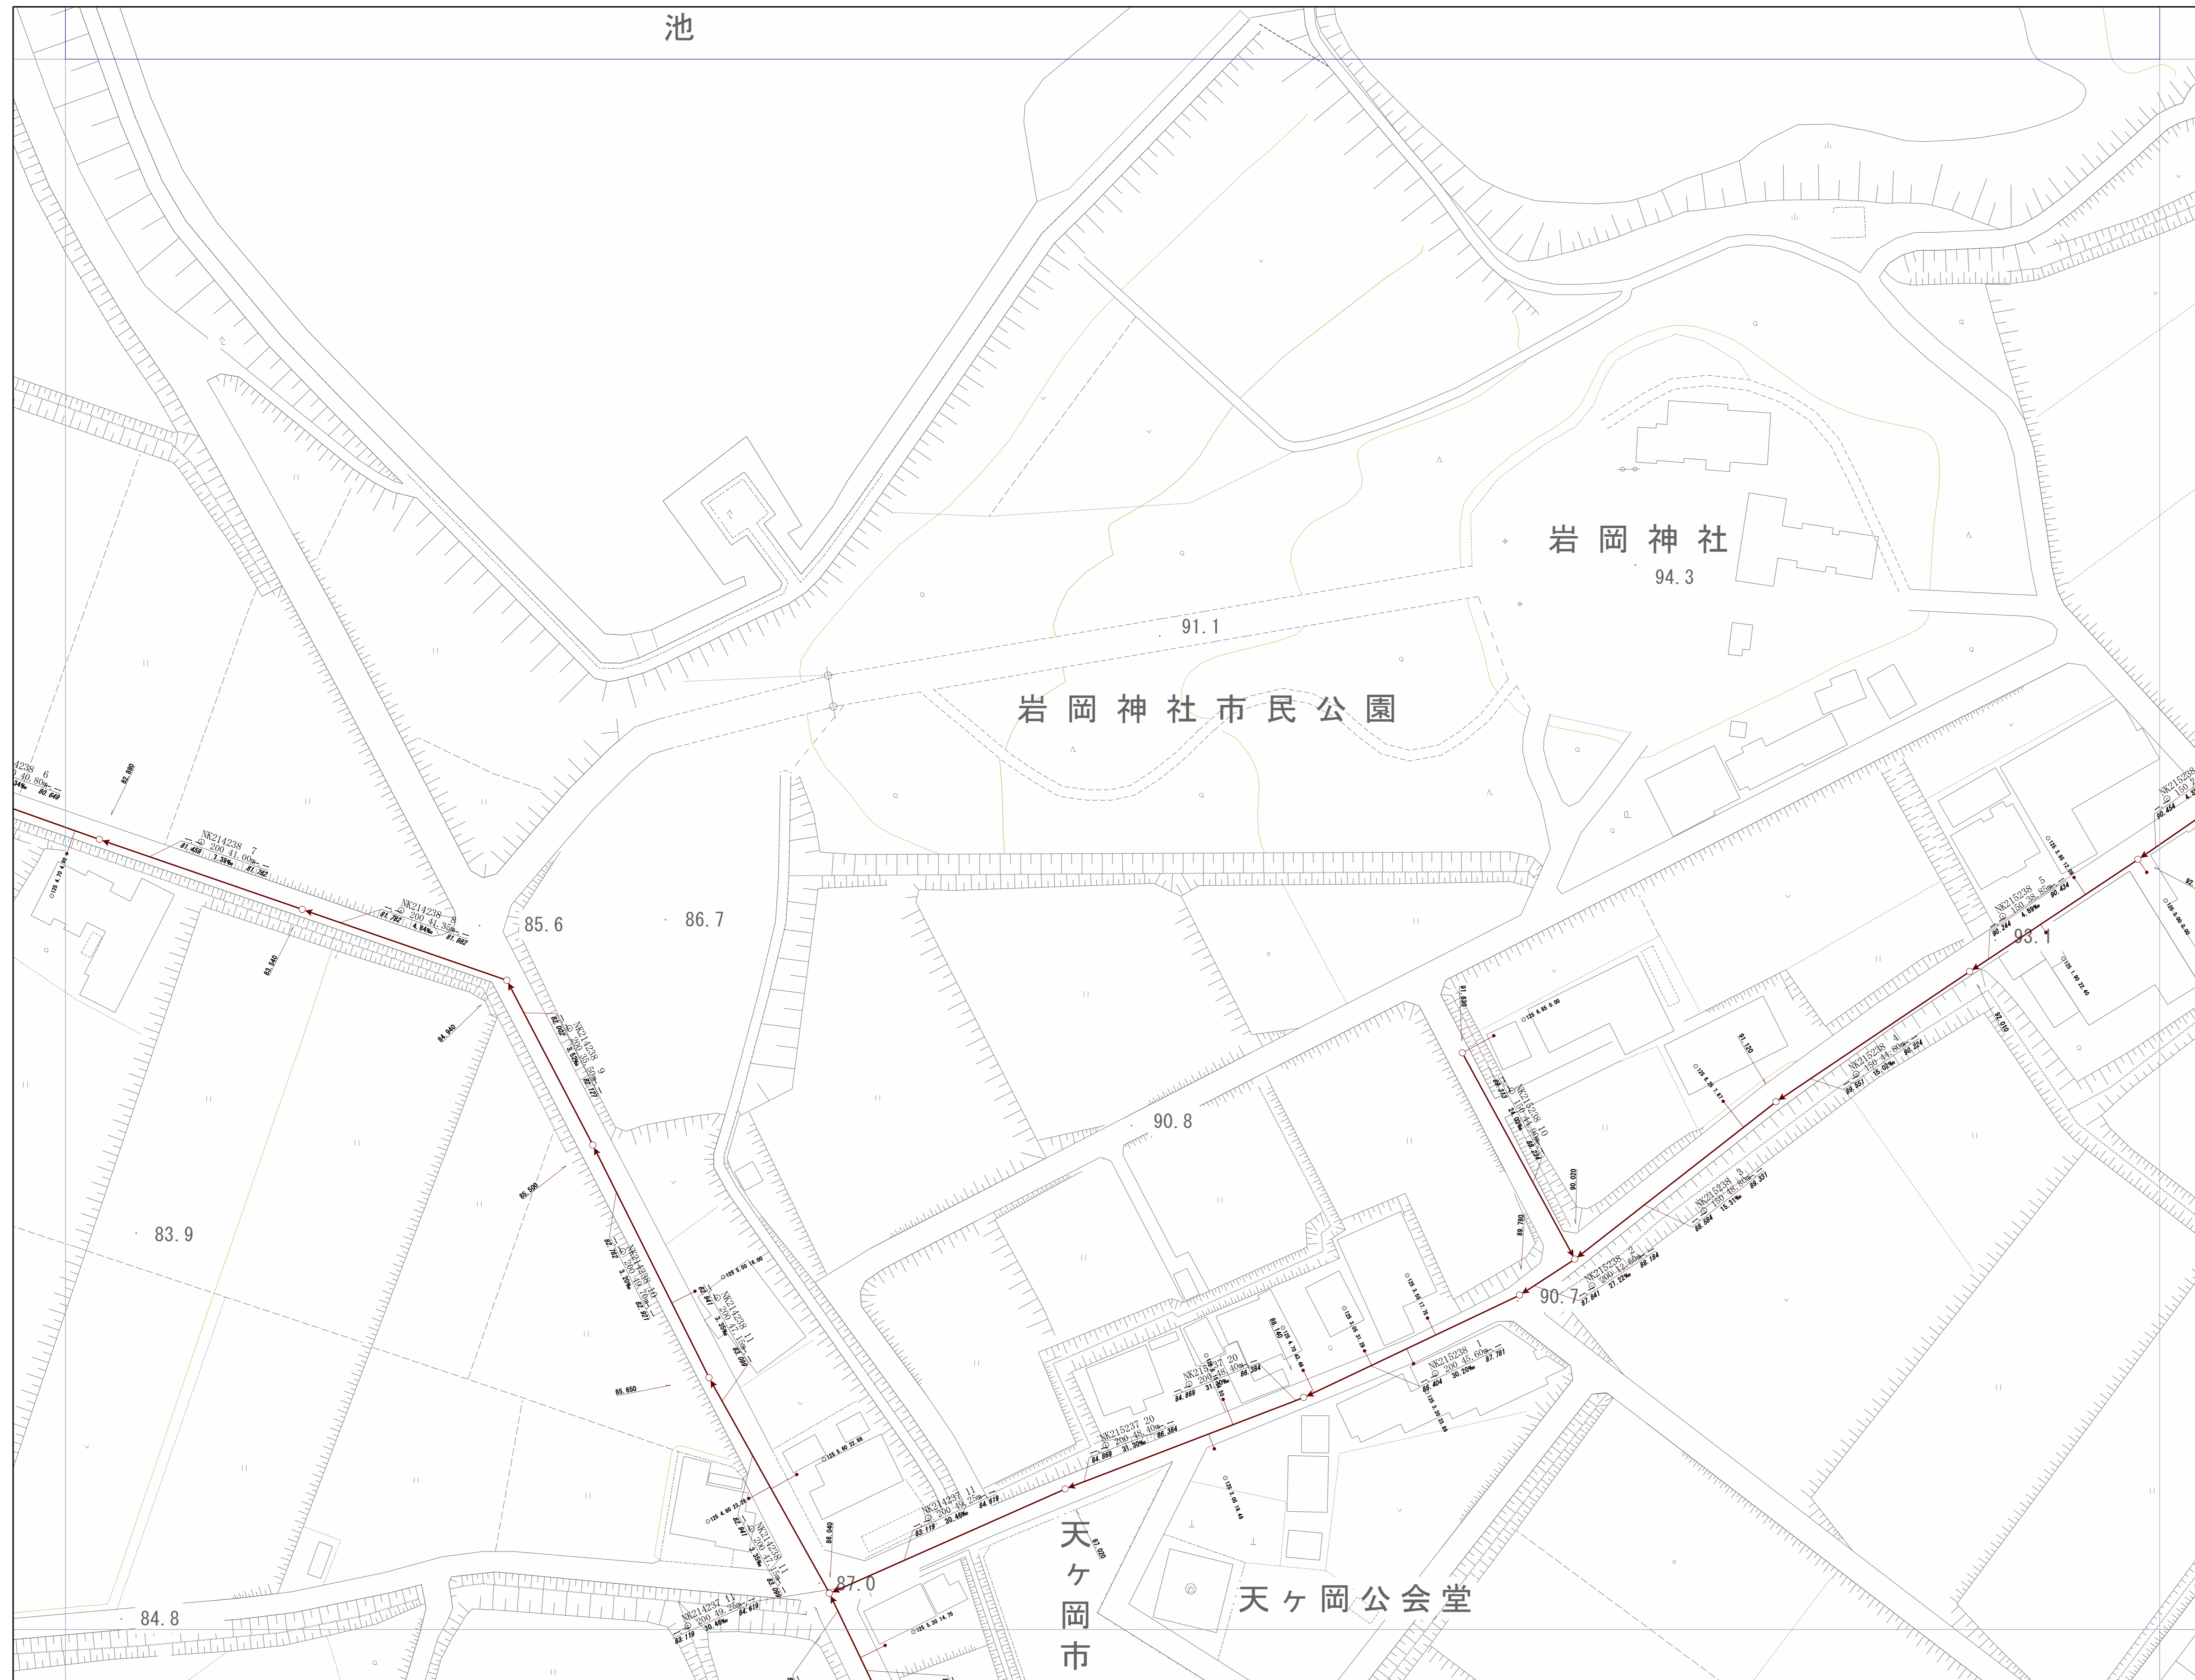


神戸市建設局下水道部

1/500

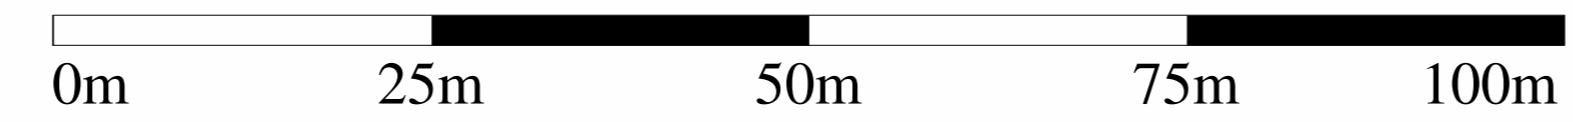


OF7414


管路施設図

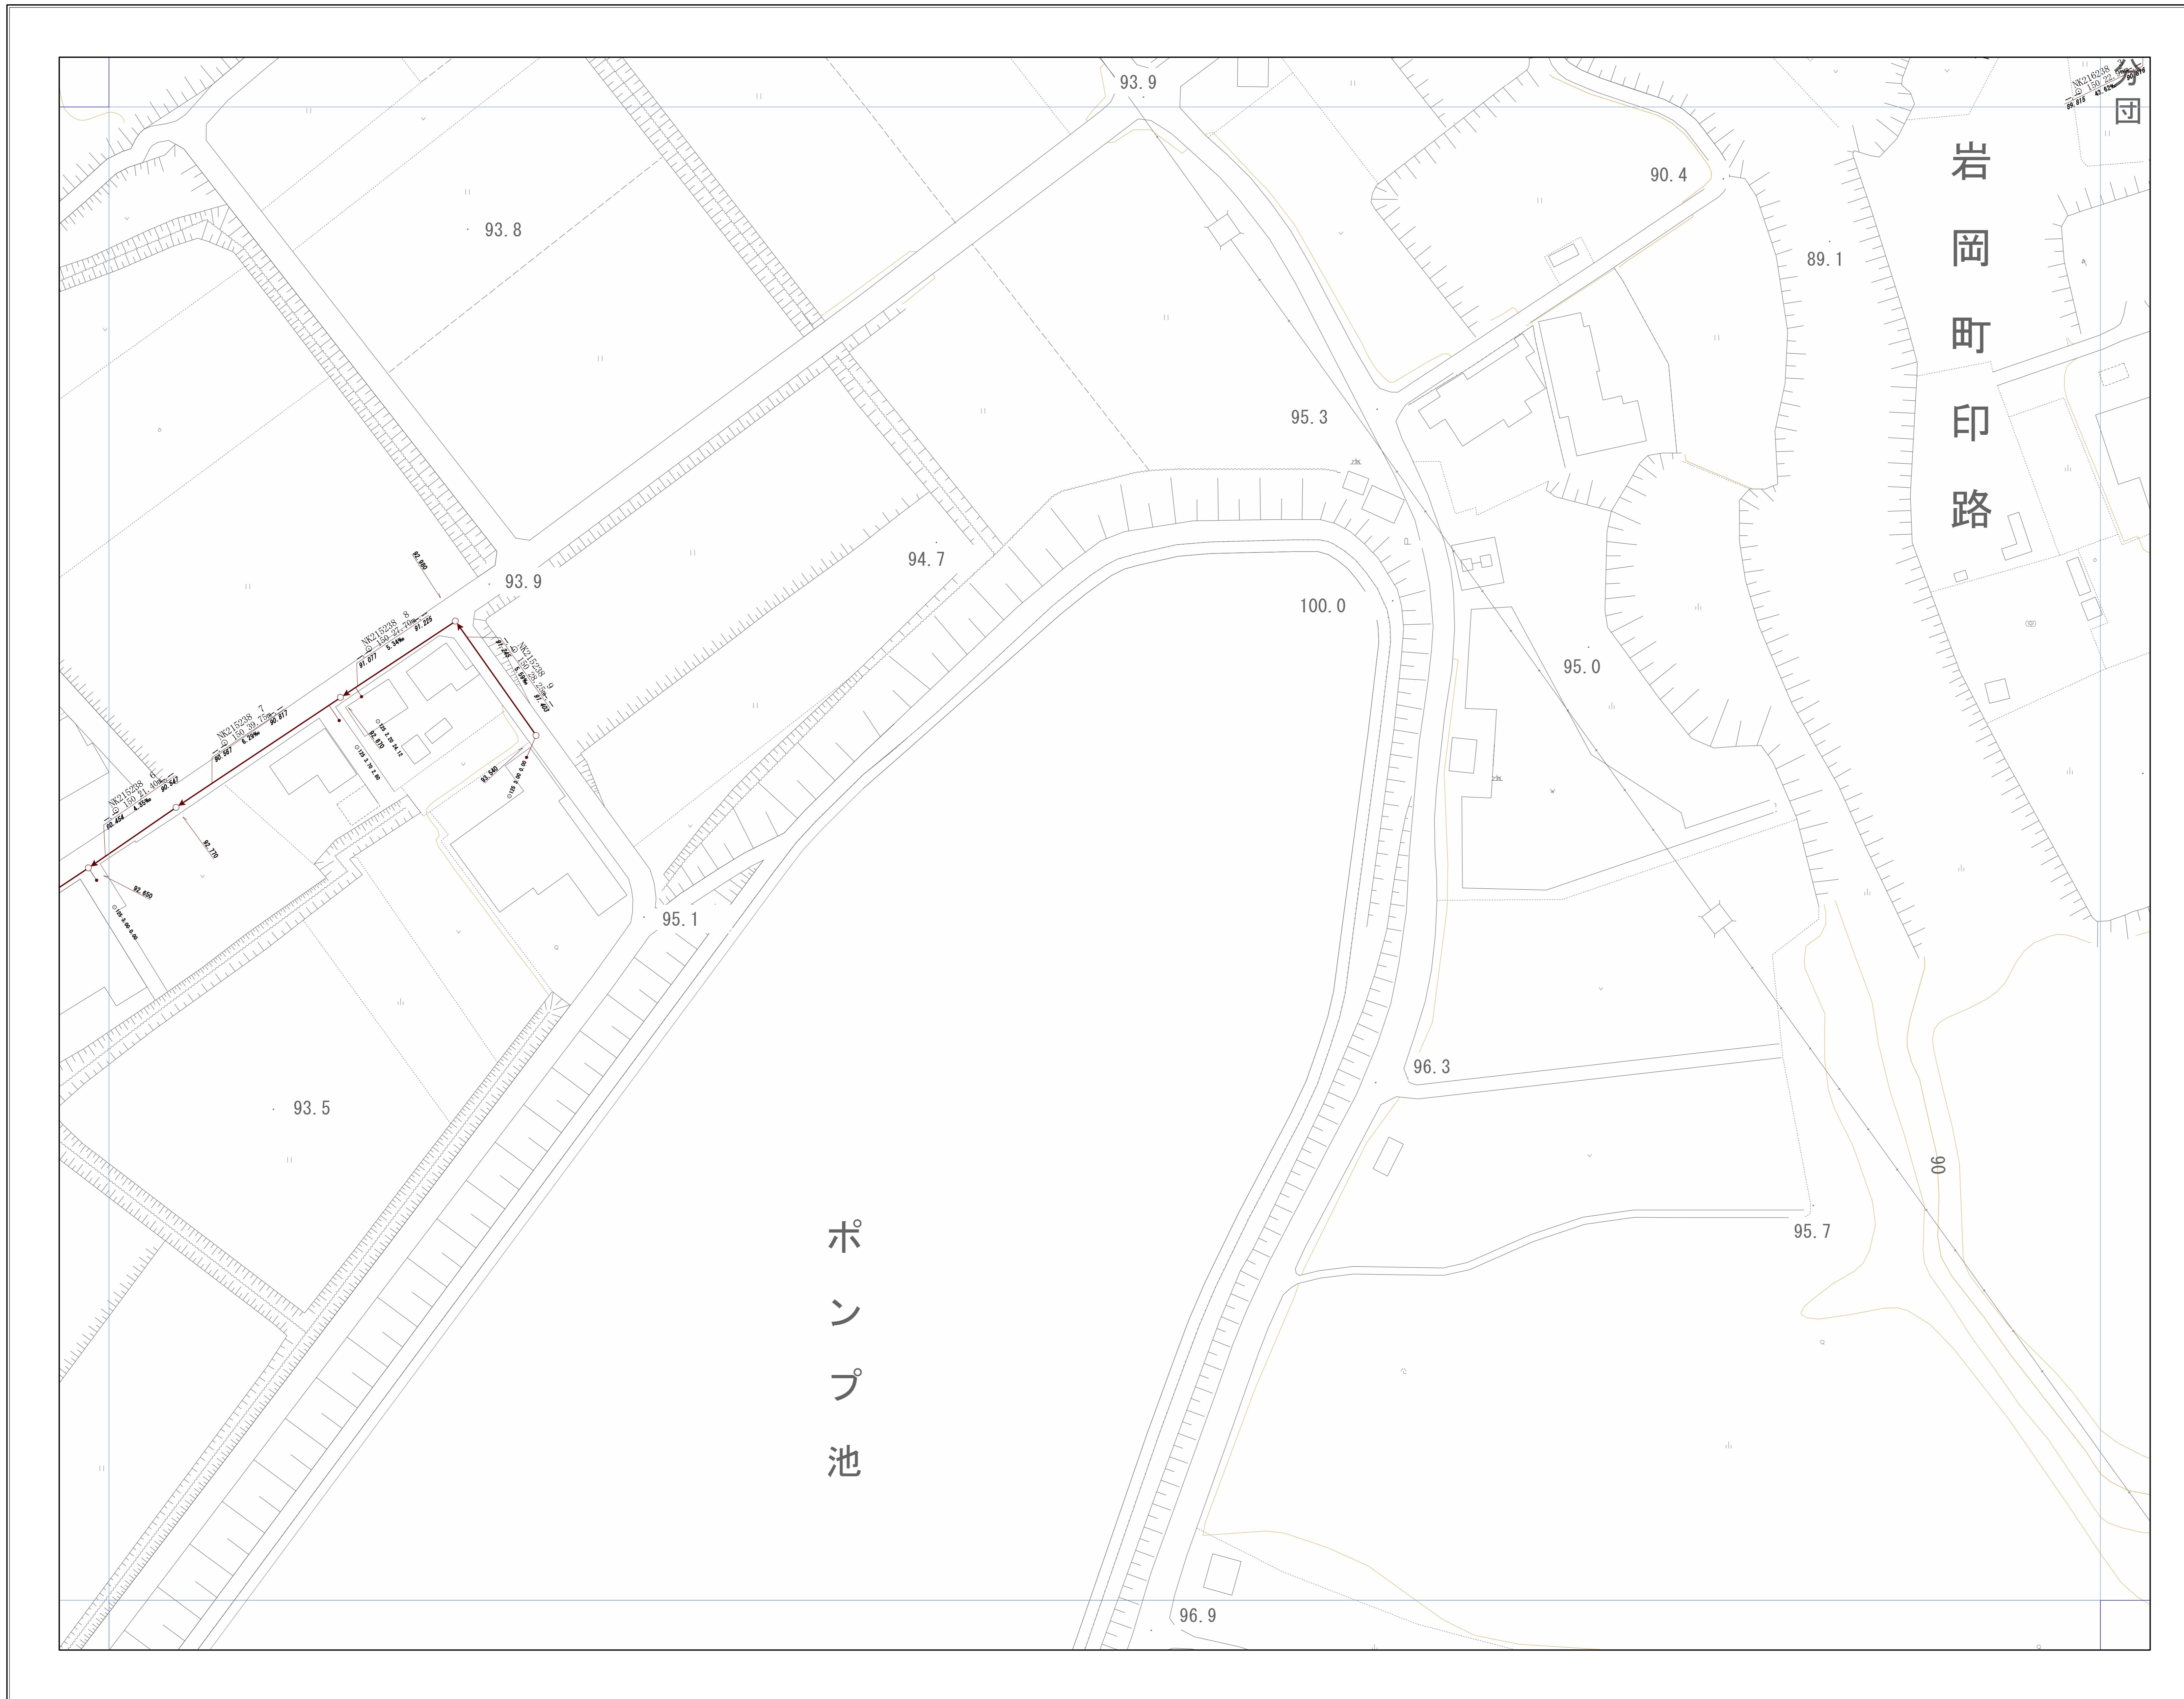


OF7403	OF7404	OF7405
OF7413	OF7414	OF7415
OF7423	OF7424	OF7425

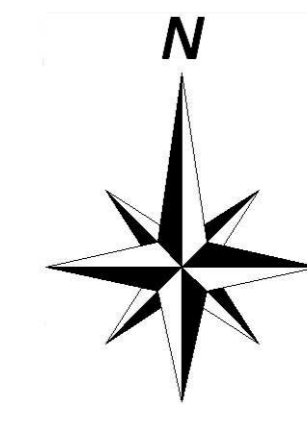


神戸市建設局
下水道部

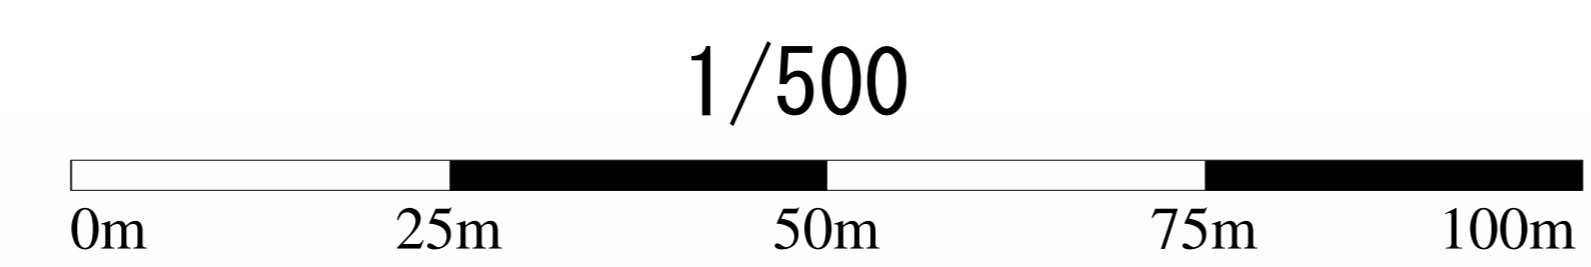


管路施設図

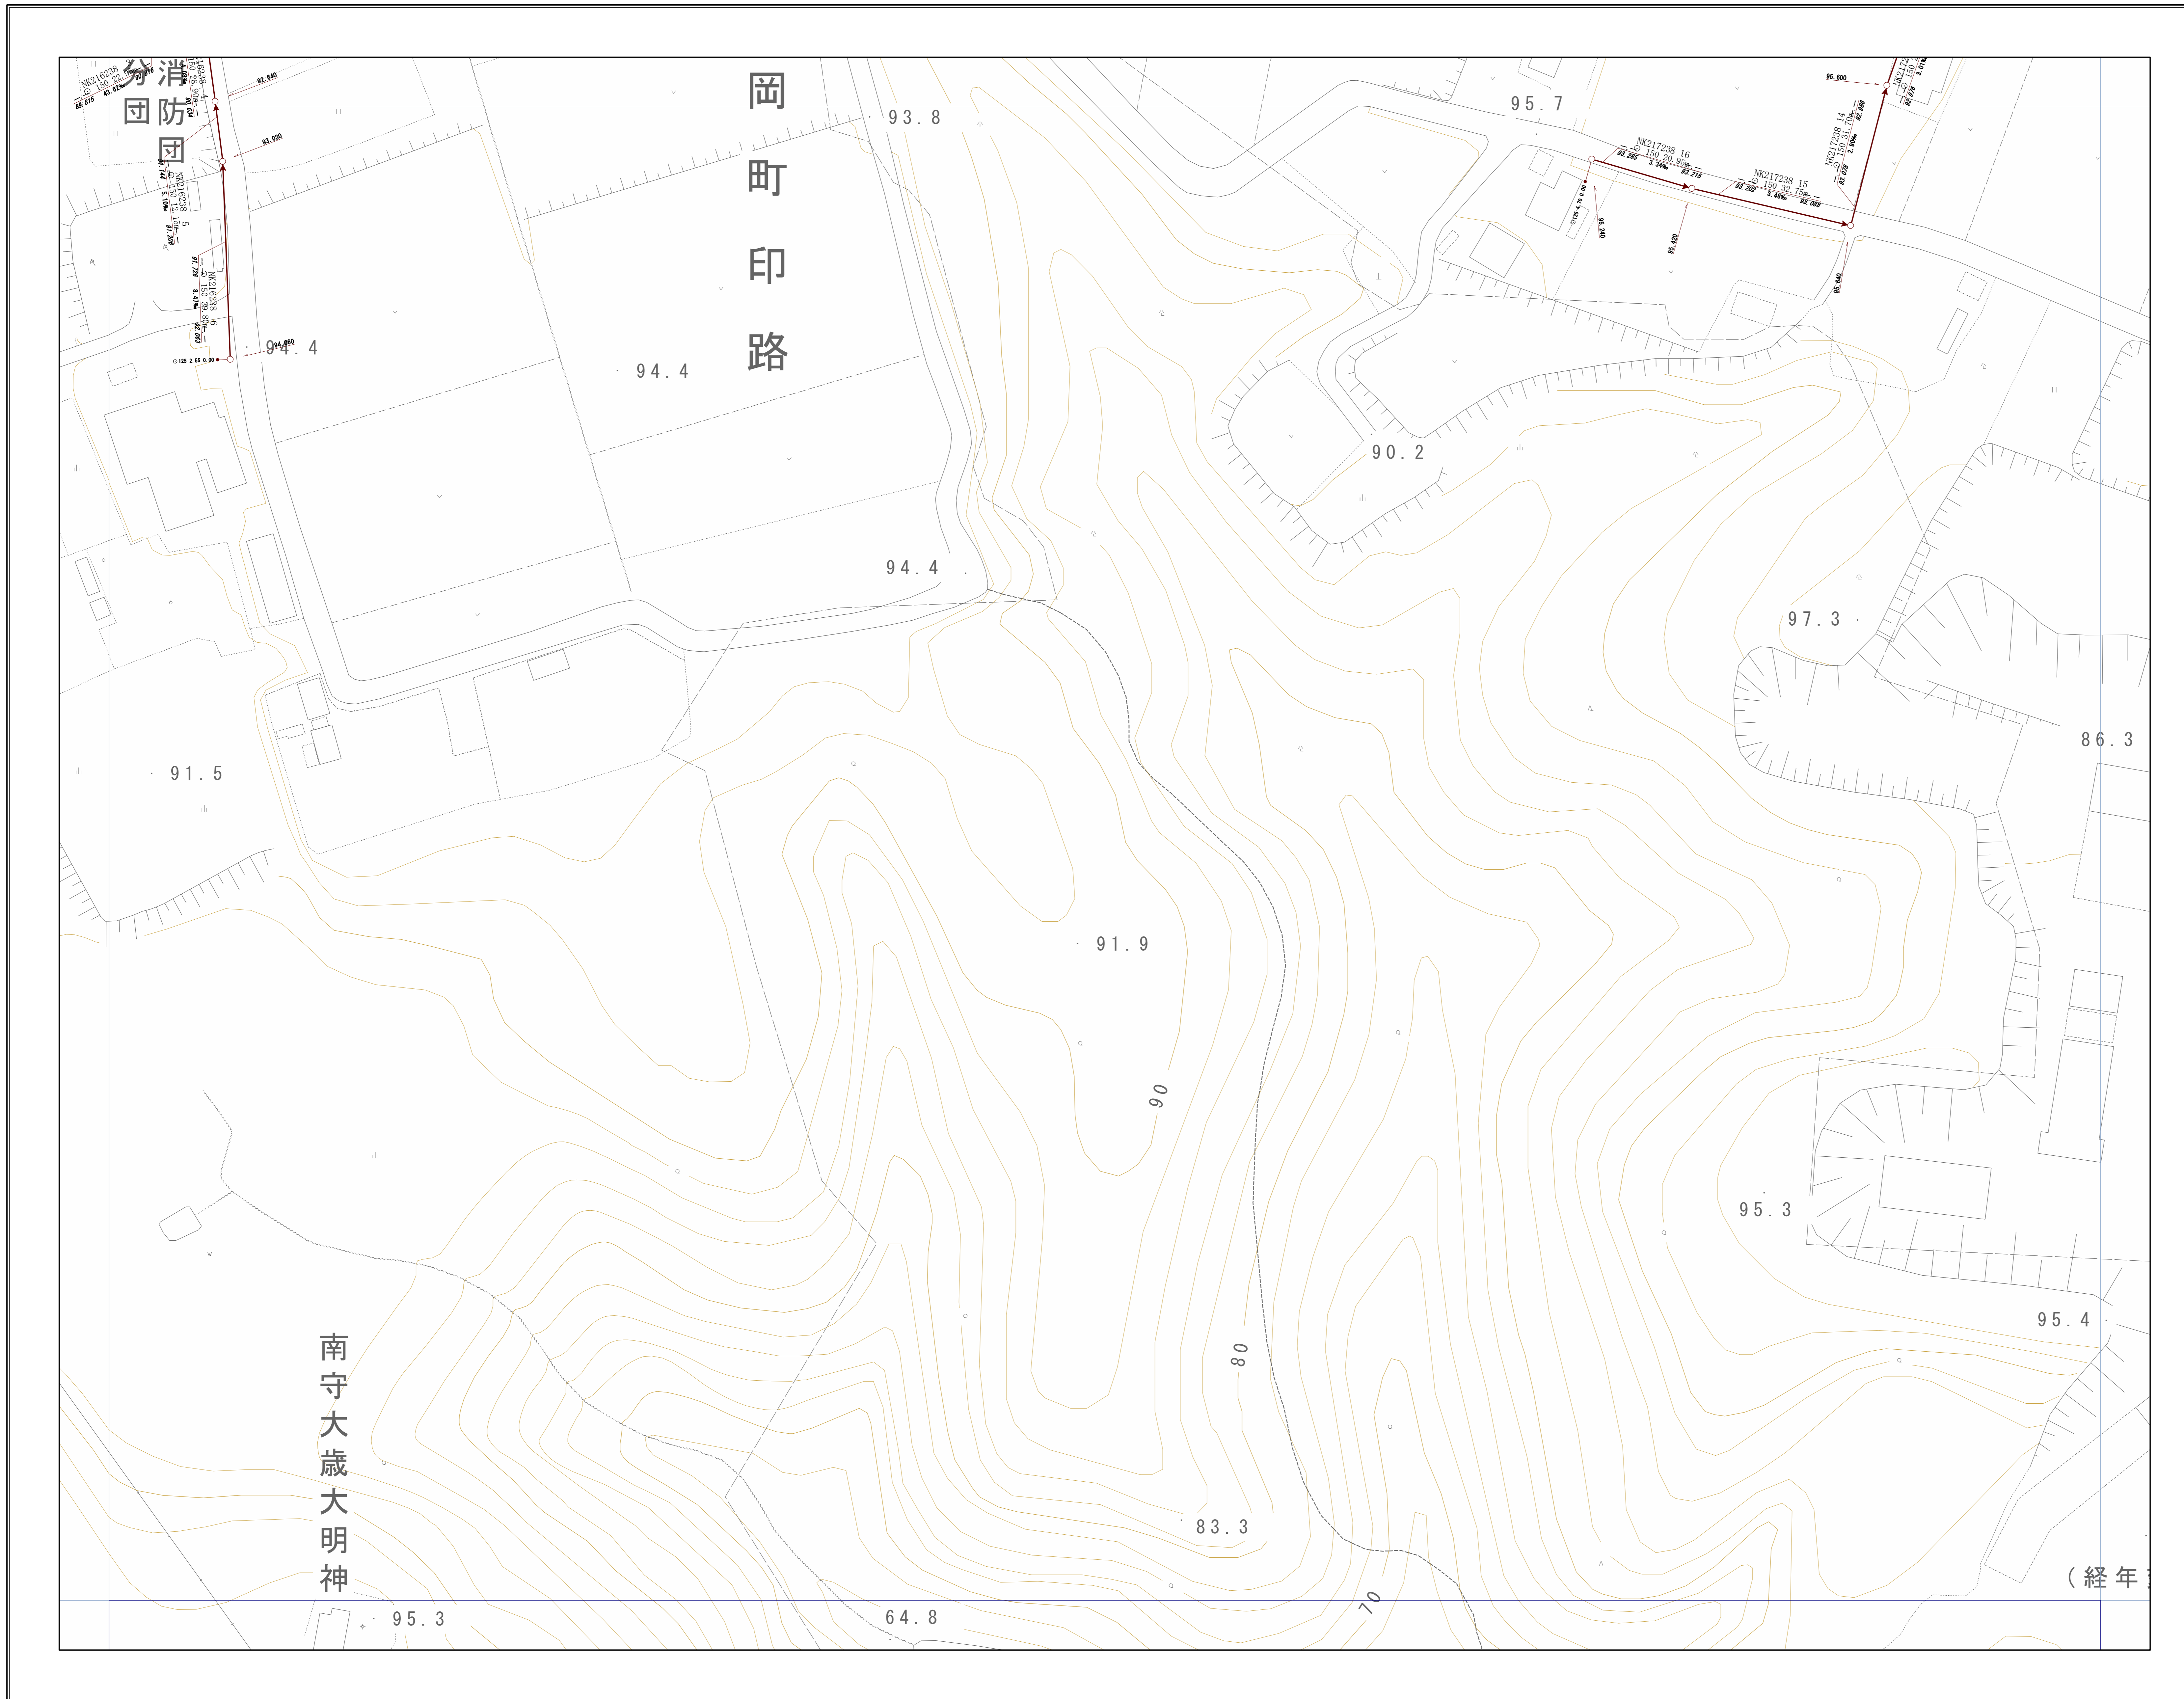

OF7404	OF7405	OF7406
OF7414	OF7415	OF7416
OF7424	OF7425	OF7426

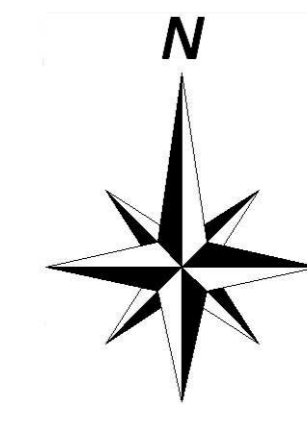


神戸市建設局
下水道部

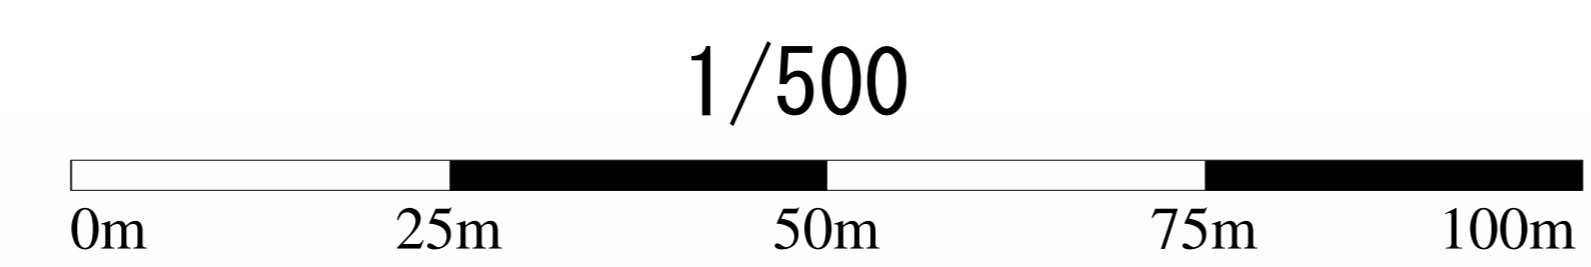


管路施設図

OF7405	OF7406	OF7407
OF7415	OF7416	OF7417
OF7425	OF7426	OF7427

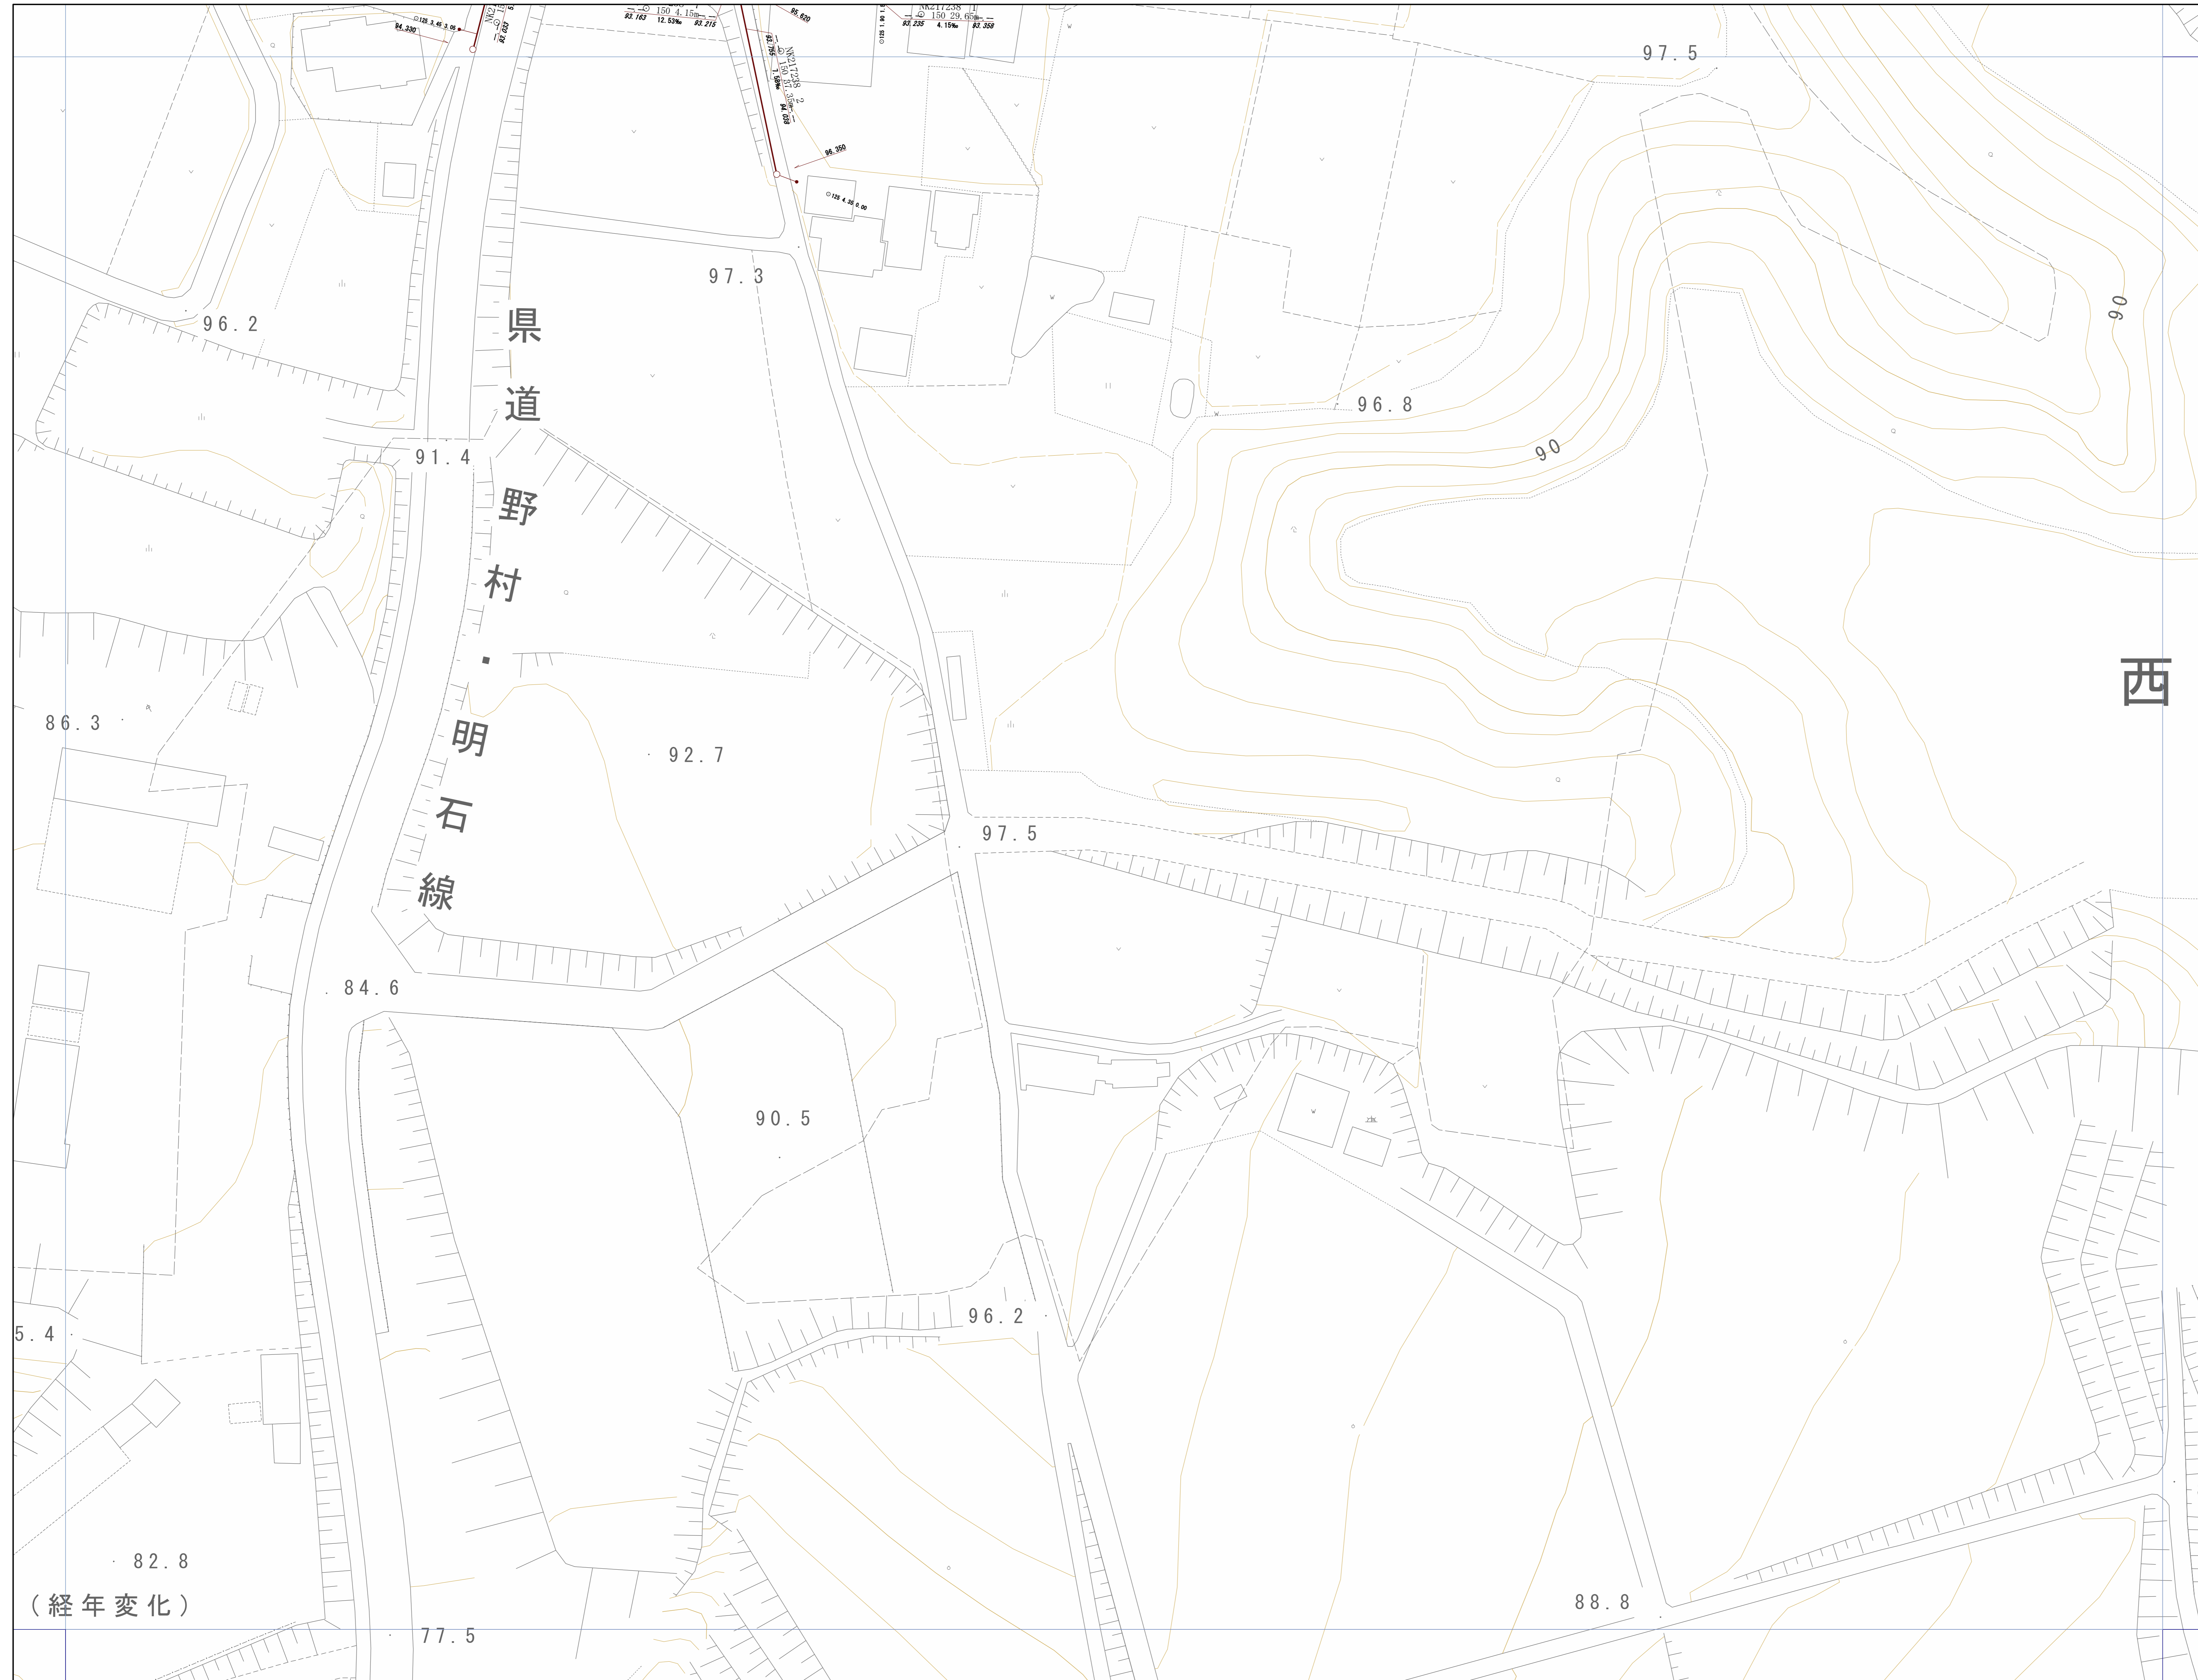

神戸市建設局
下水道部

1/500

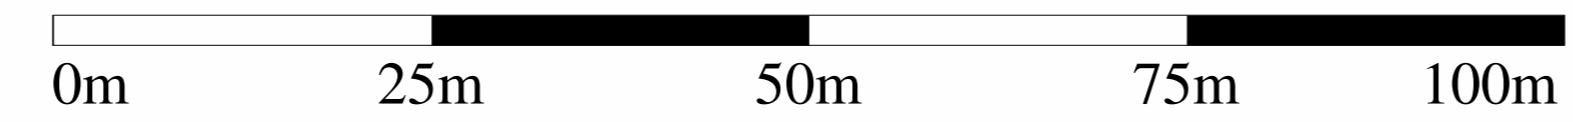


管路施設図

OF7411	OF7412	OF7413
OF7421	OF7422	OF7423
OF7431	OF7432	OF7433




神戸市建設局
下水道部

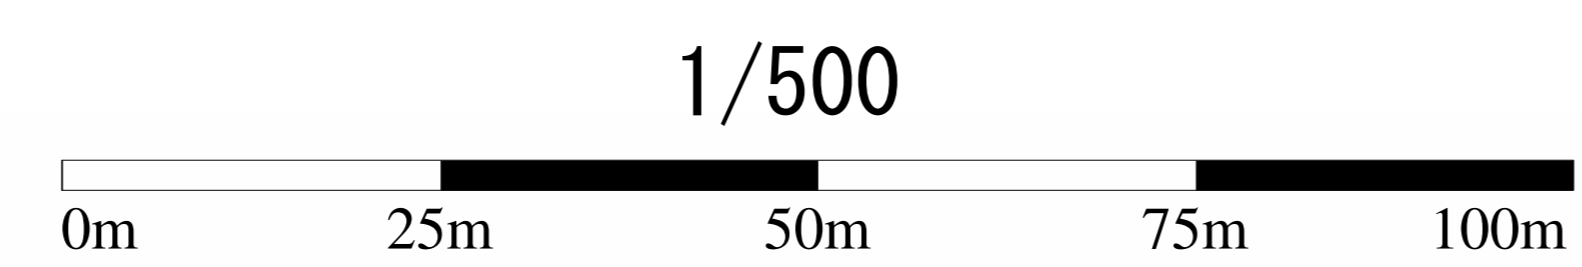

管路施設図

OF7412	OF7413	OF7414
OF7422	OF7423	OF7424
OF7432	OF7433	OF7434

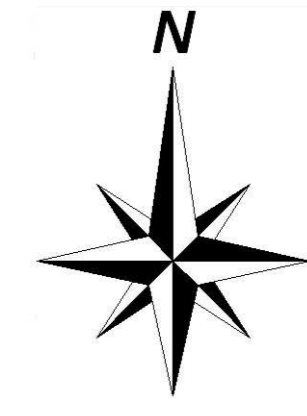

神戸市建設局
下水道部

1/500

