
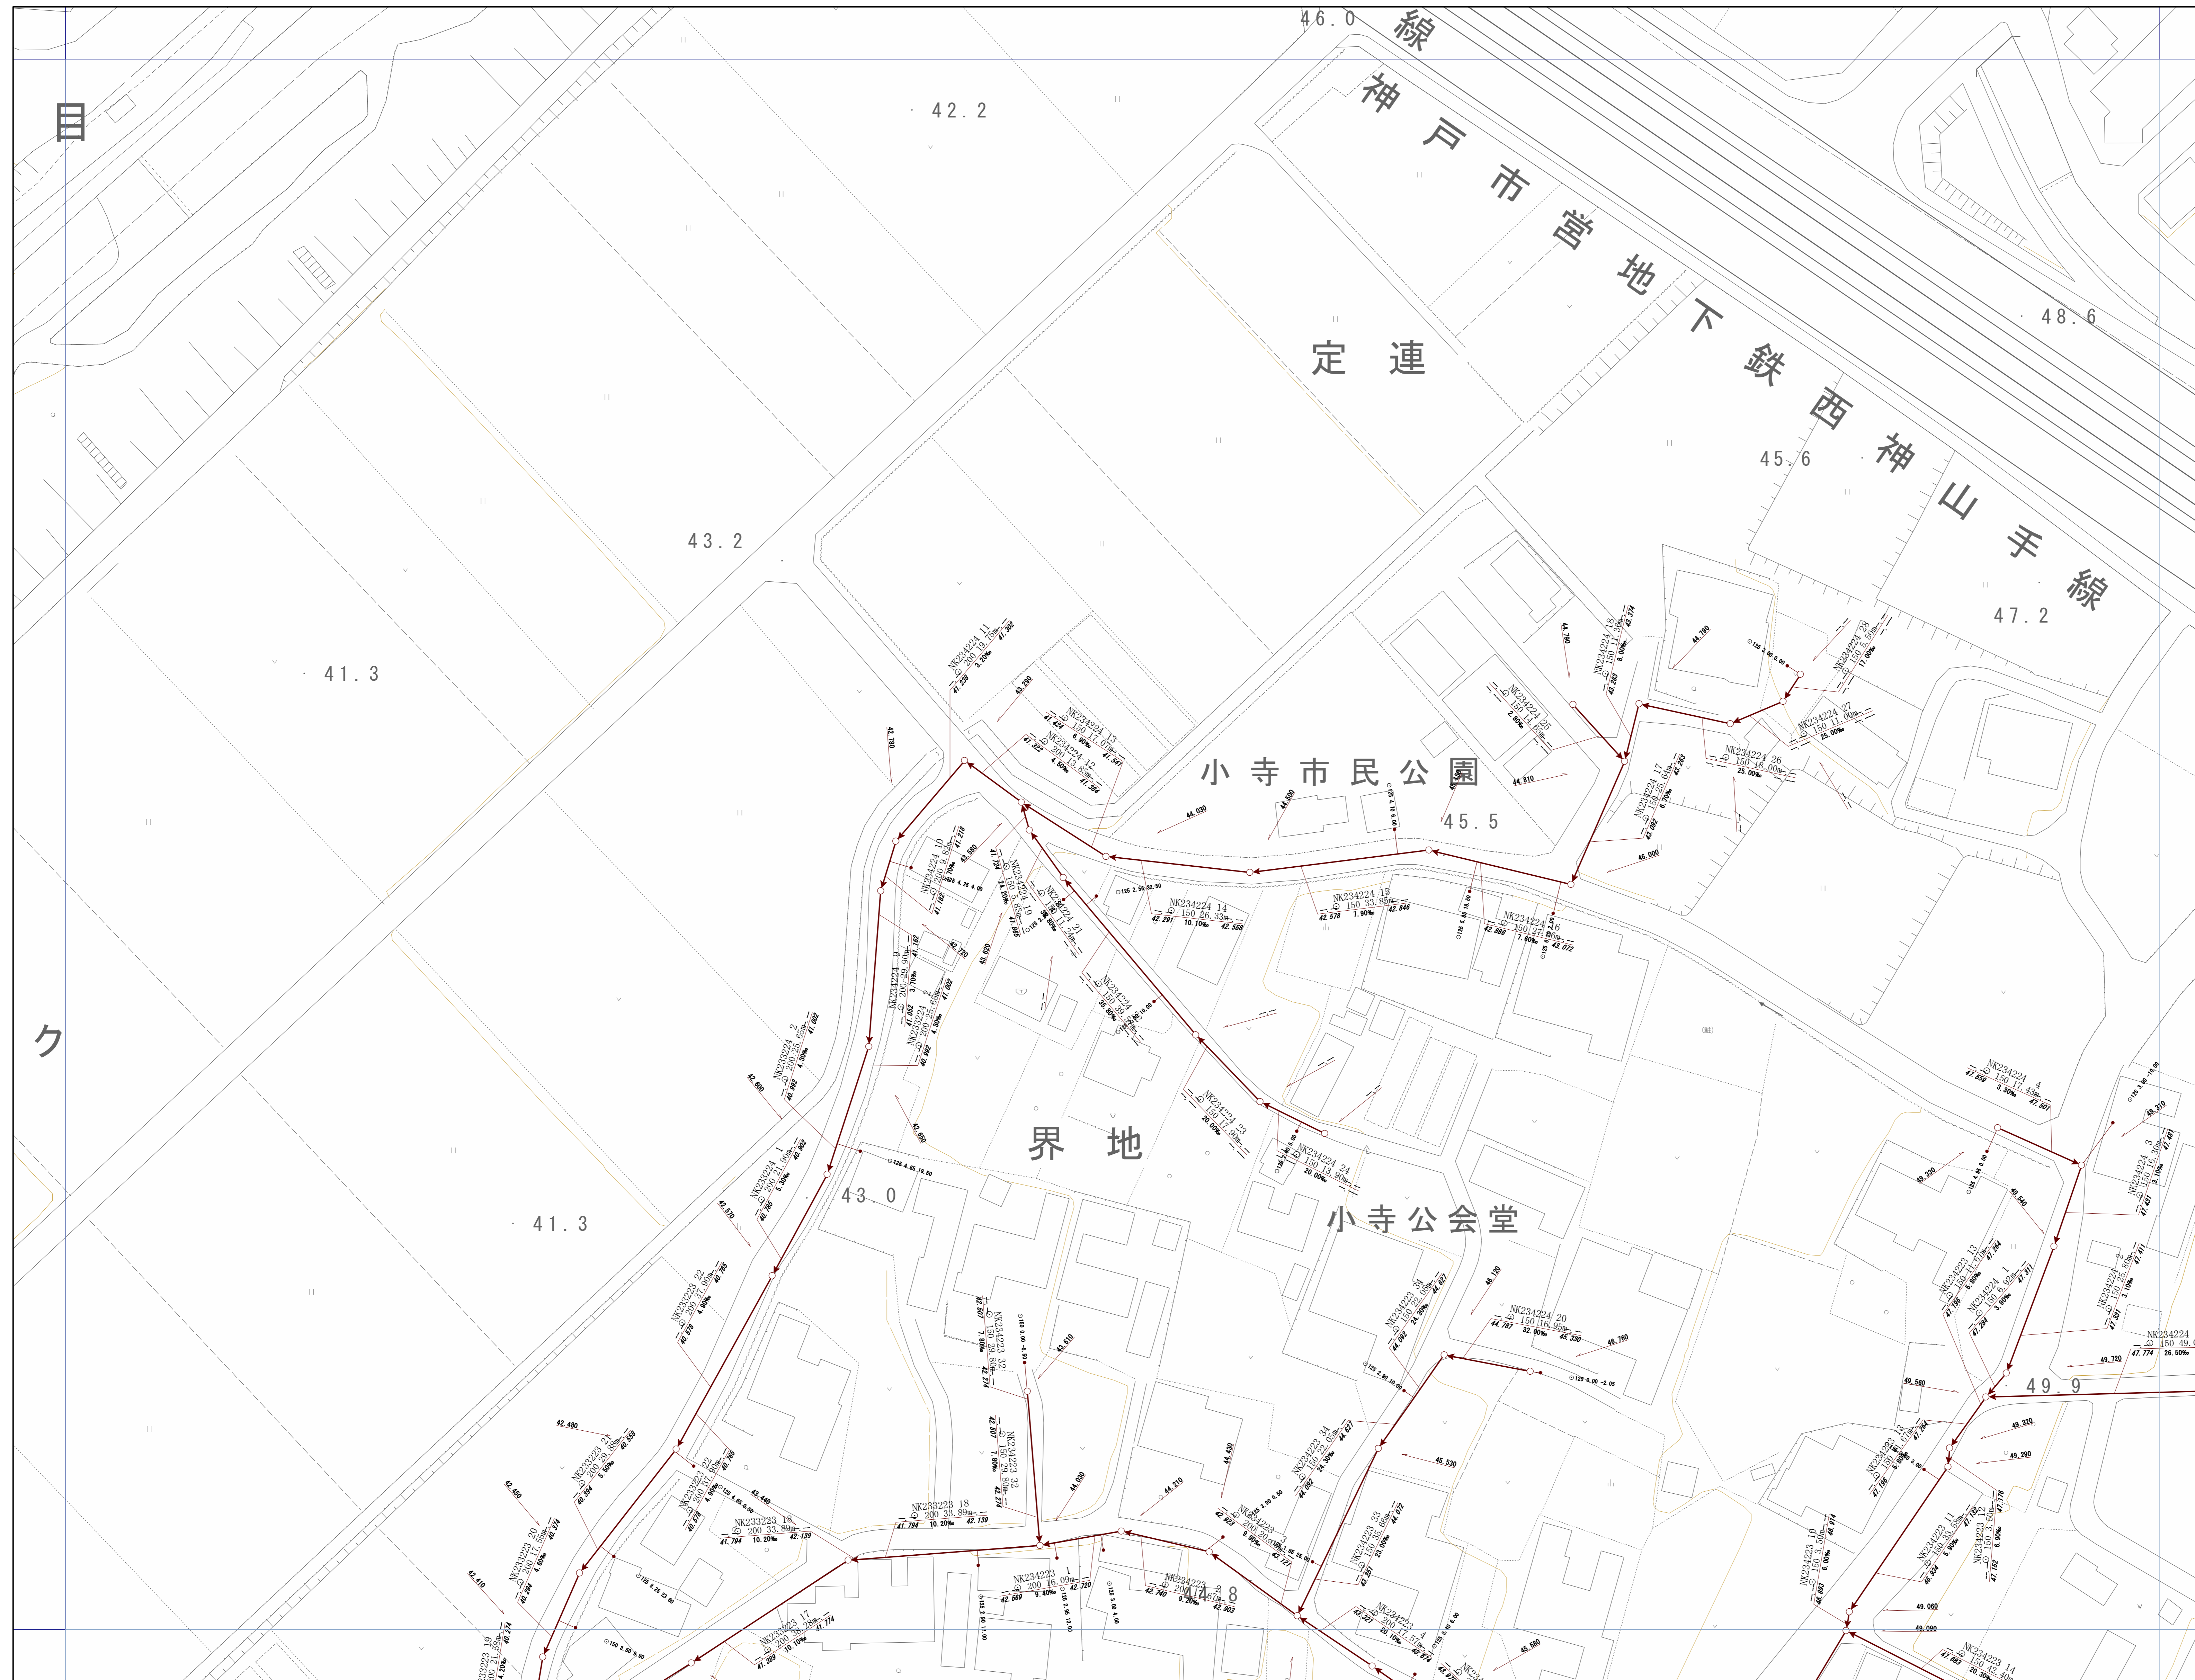



管路施設図

OF8641	OF8642	OF8643
OF8651	OF8652	OF8653
OF8661	OF8662	OF8663

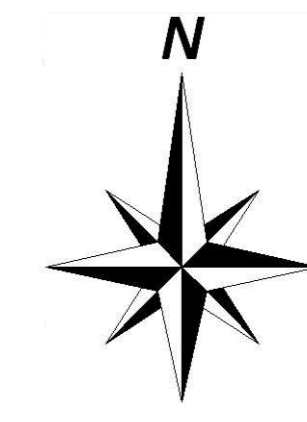


神戸市建設局下水道部

1/500

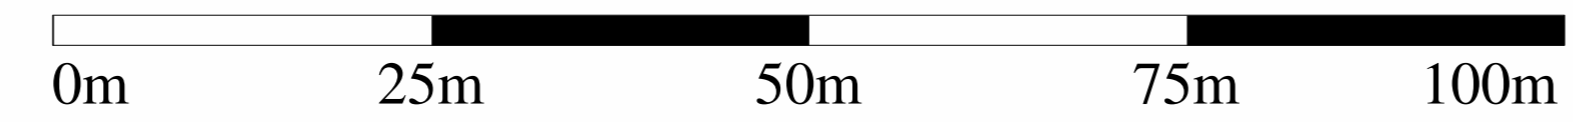


管路施設図

OF8642	OF8643	OF8644
OF8652	OF8653	OF8654
OF8662	OF8663	OF8664

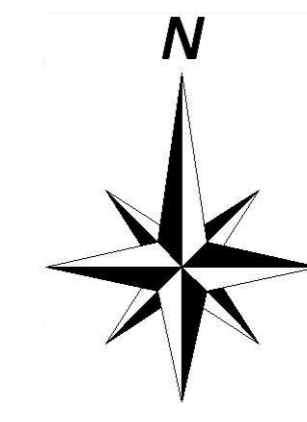



神戸市建設局
下水道部

1/500

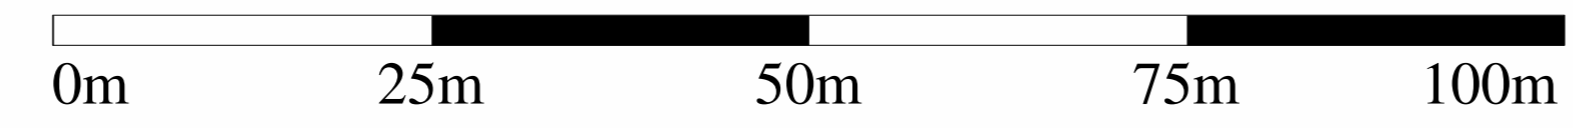


管路施設図

OF8650	OF8651	OF8652
OF8660	OF8661	OF8662
OF8670	OF8671	OF8672

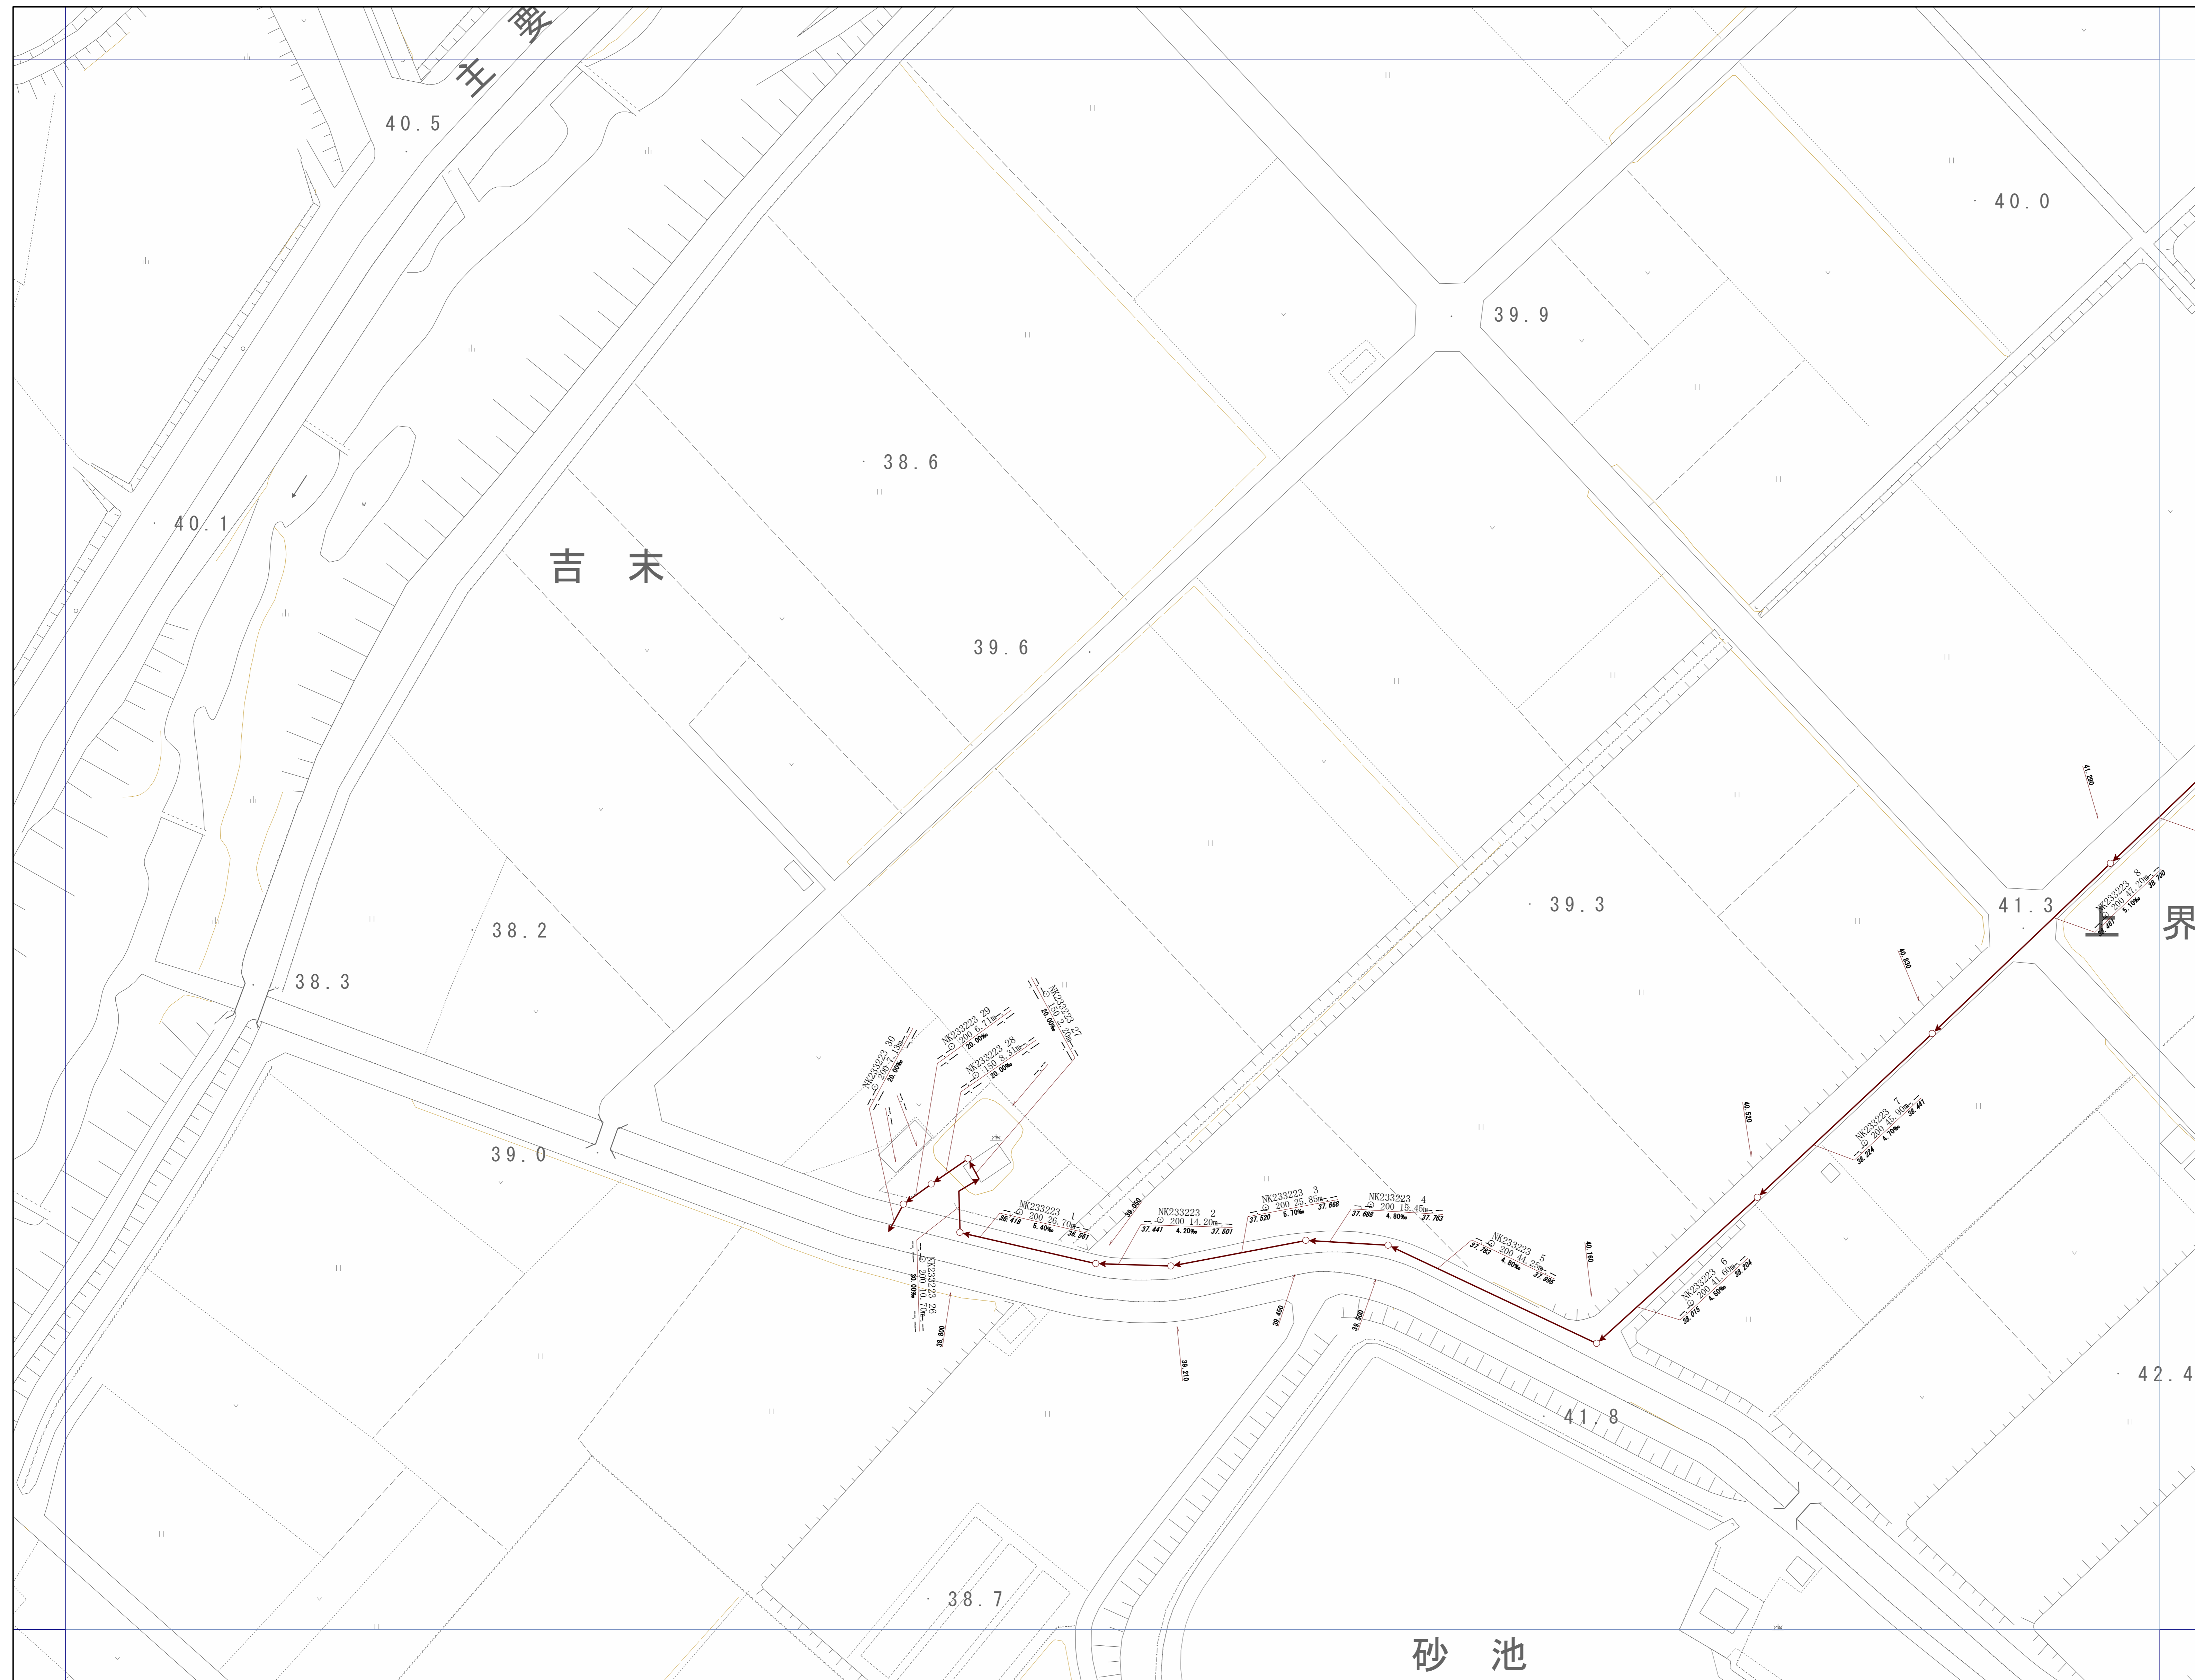
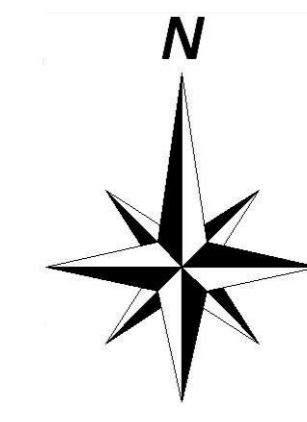


神戸市建設局
下水道部

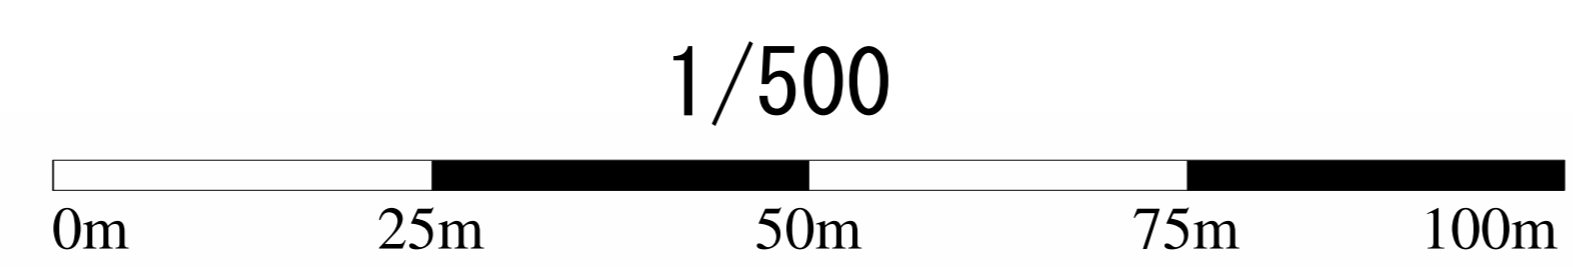


管路施設図

OF8651	OF8652	OF8653
OF8661	OF8662	OF8663
OF8671	OF8672	OF8673

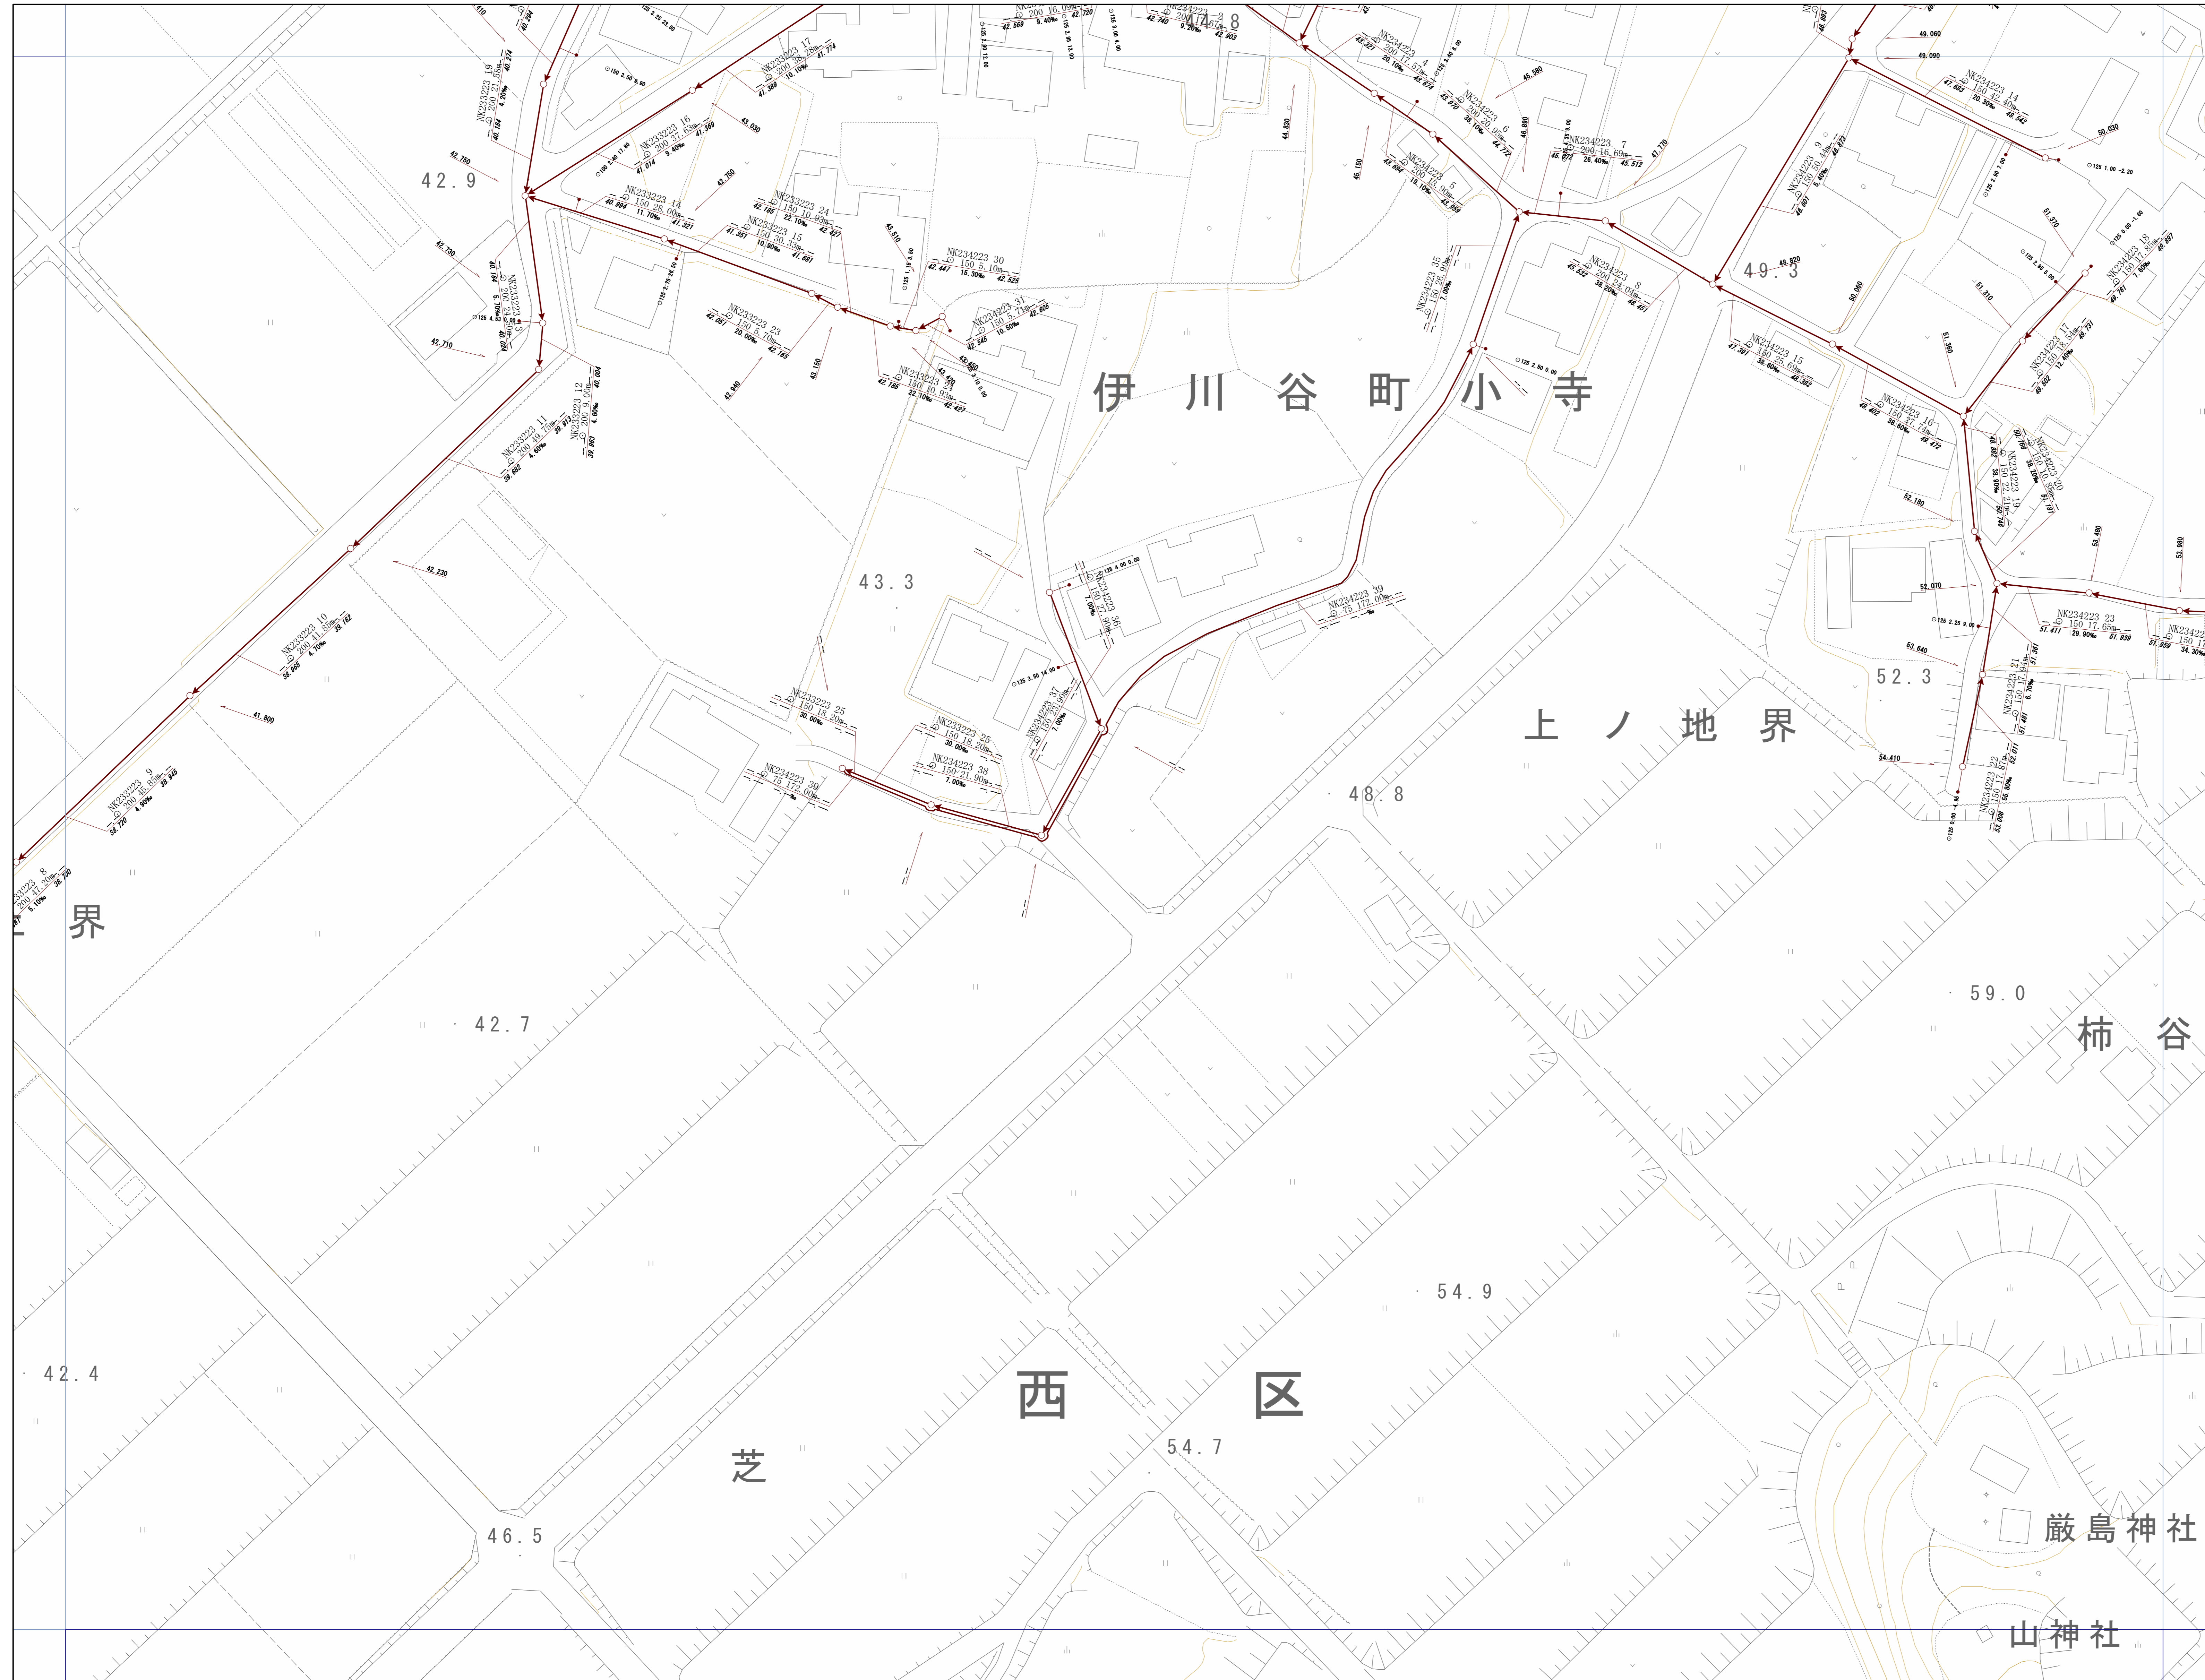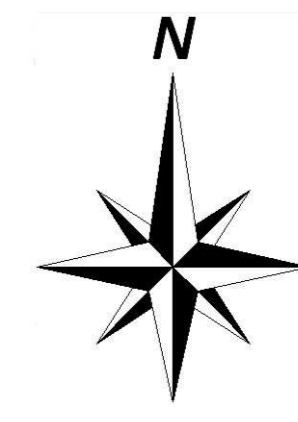


神戸市建設局下水道部

1/500

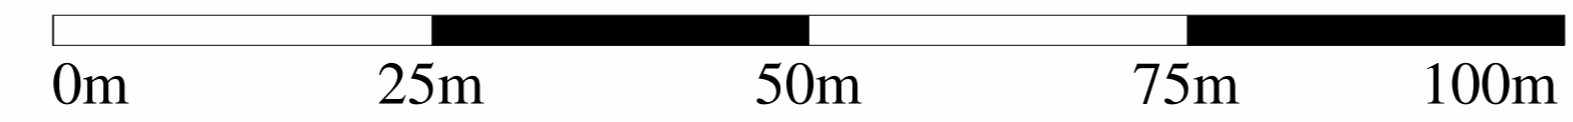

管路施設図

OF8652	OF8653	OF8654
OF8662	OF8663	OF8664
OF8672	OF8673	OF8674

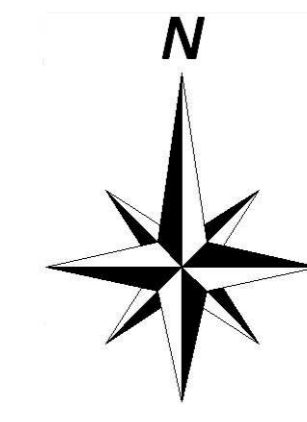

神戸市建設局
下水道部

1/500

