


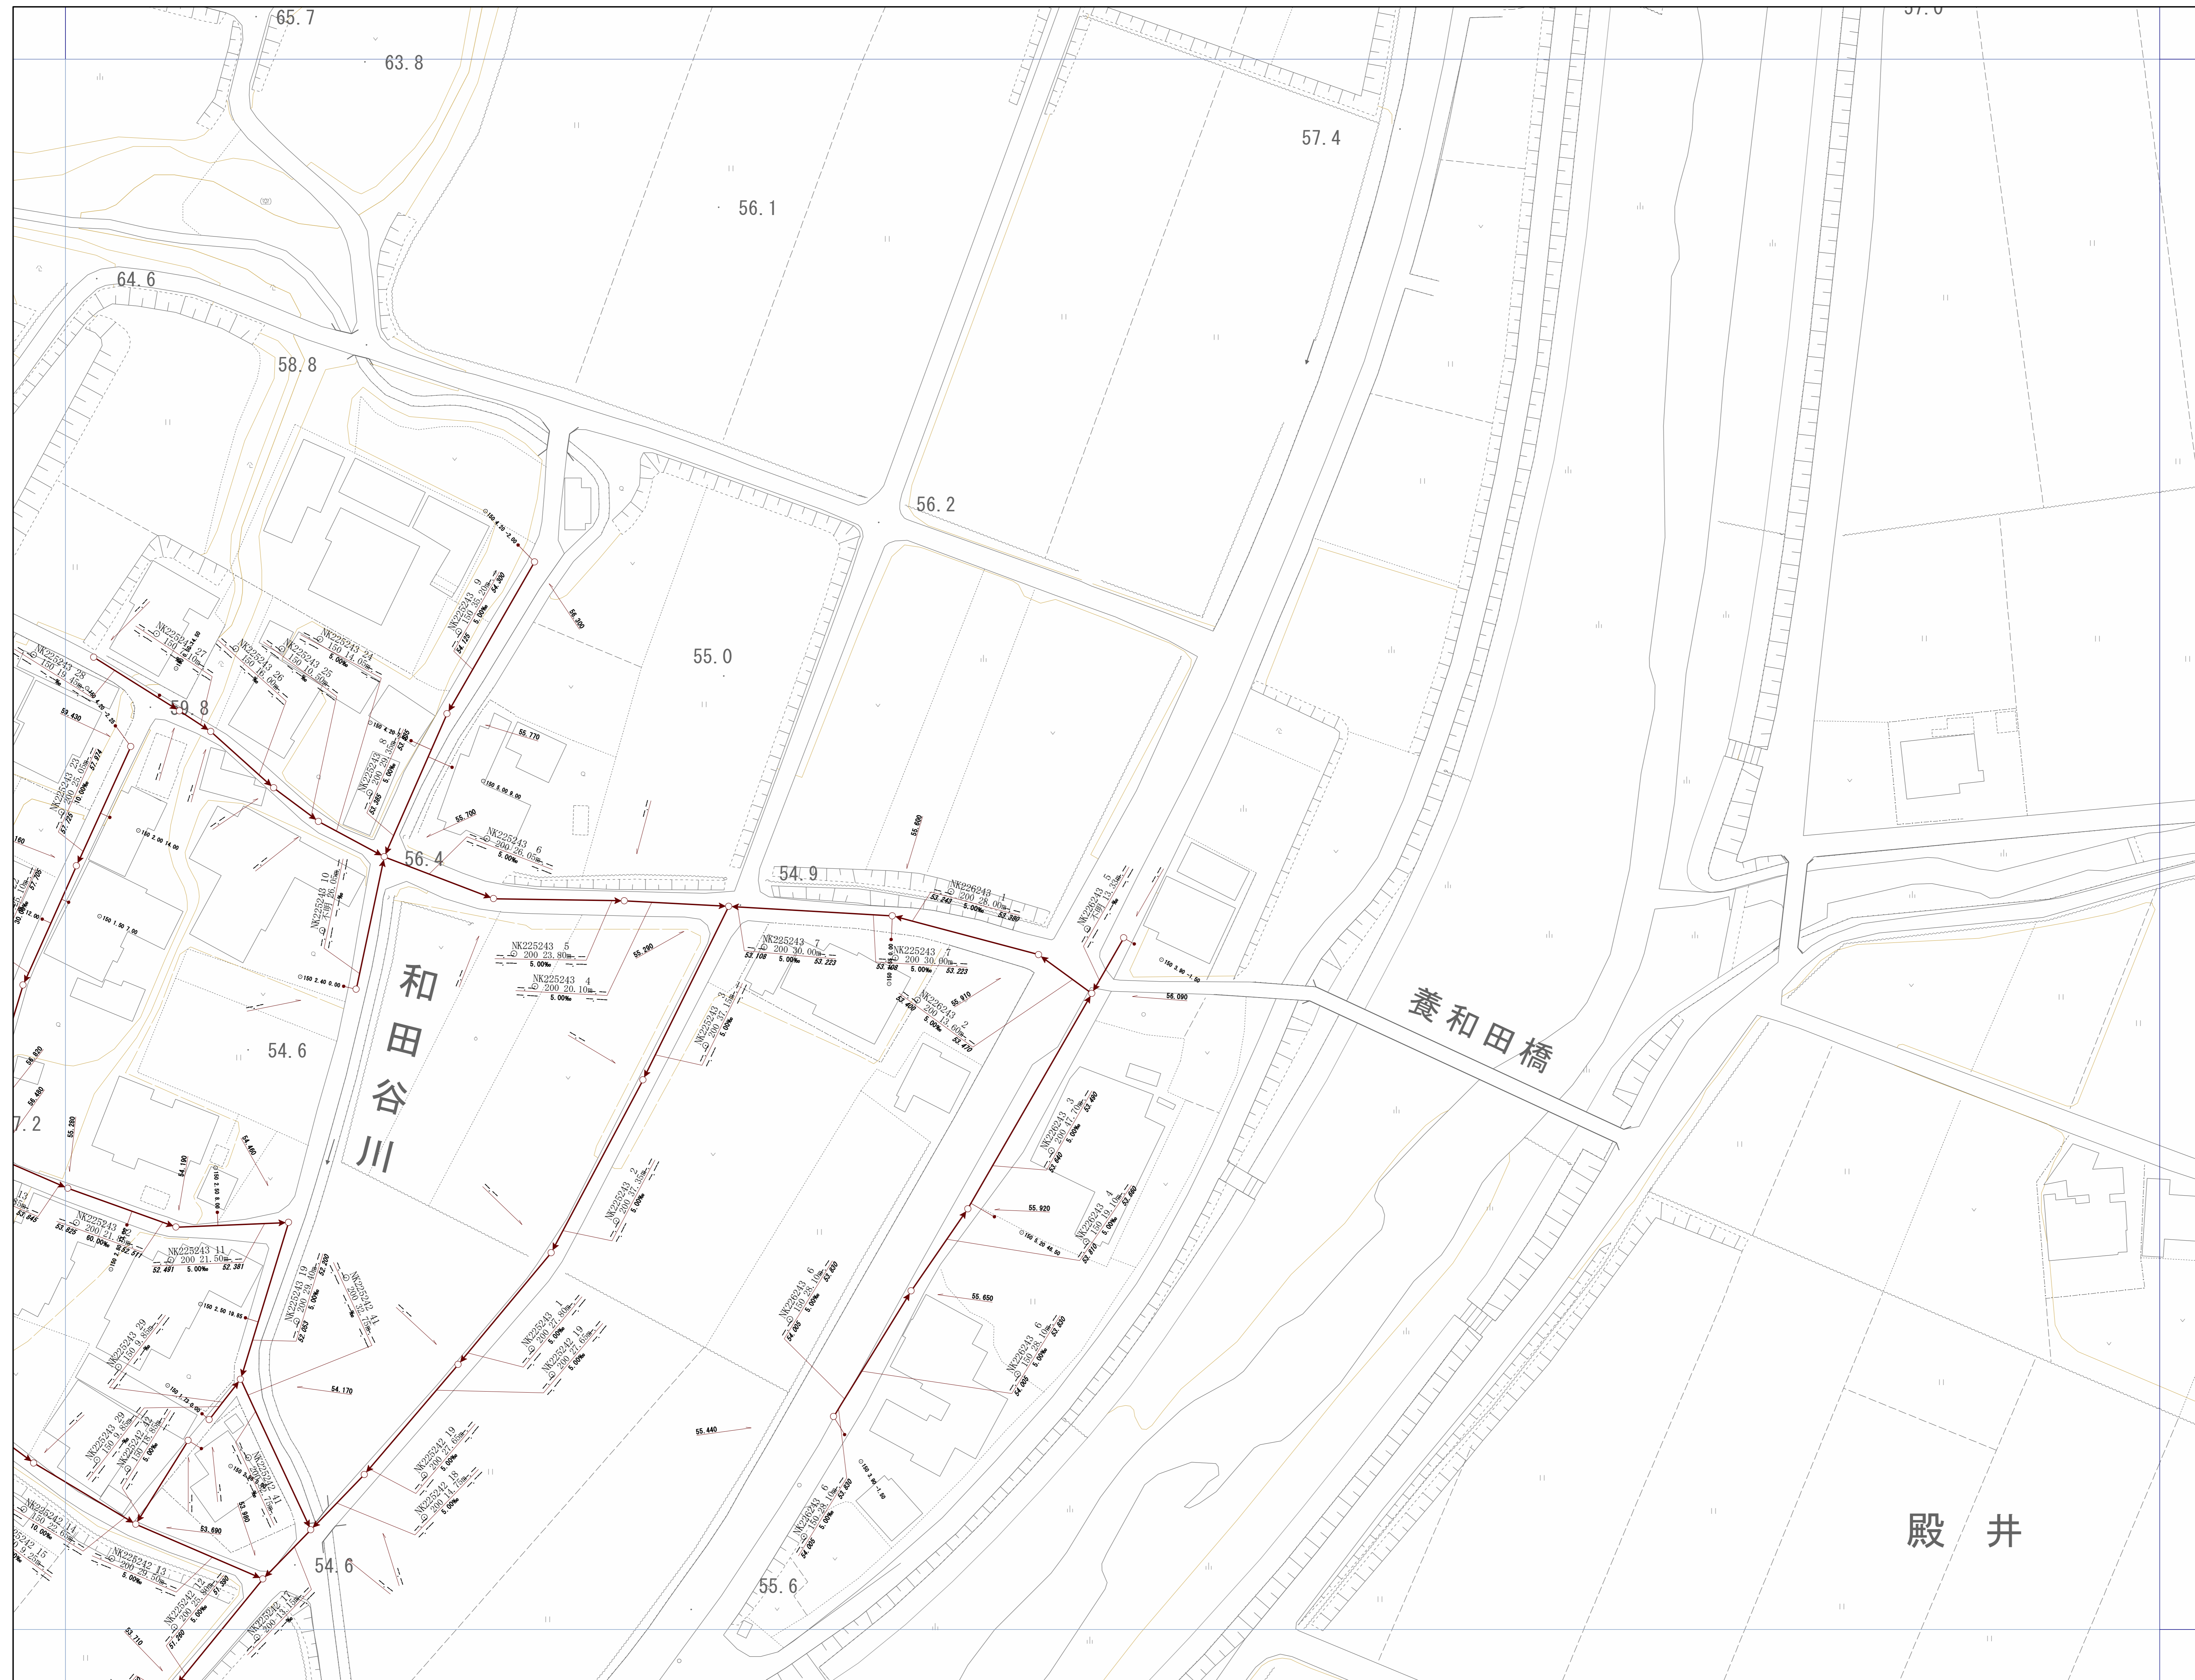




# 管路施設図

OF6553	OF6564	OF6555
OF6563	OF6564	OF6565
OF6573	OF6574	OF6575




神戸市建設局下水道部

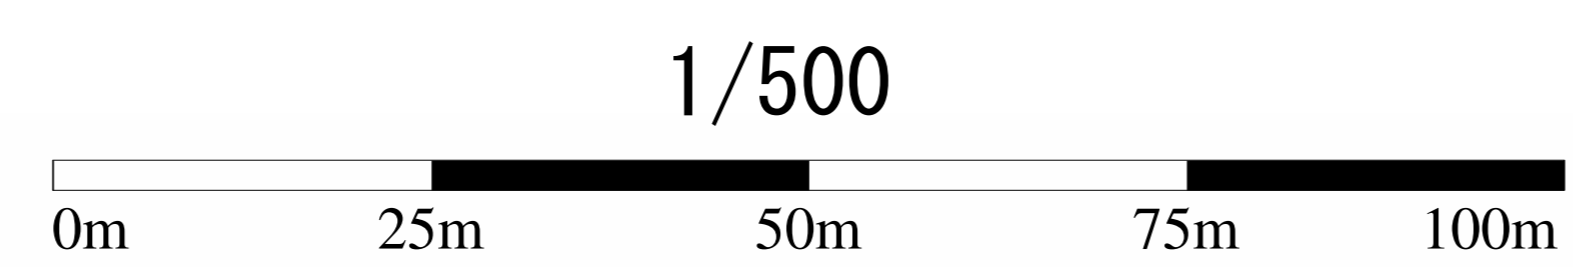




# 管路施設図

OF6562	OF6563	OF6564
OF6572	OF6573	OF6574
OF6582	OF6583	OF6584

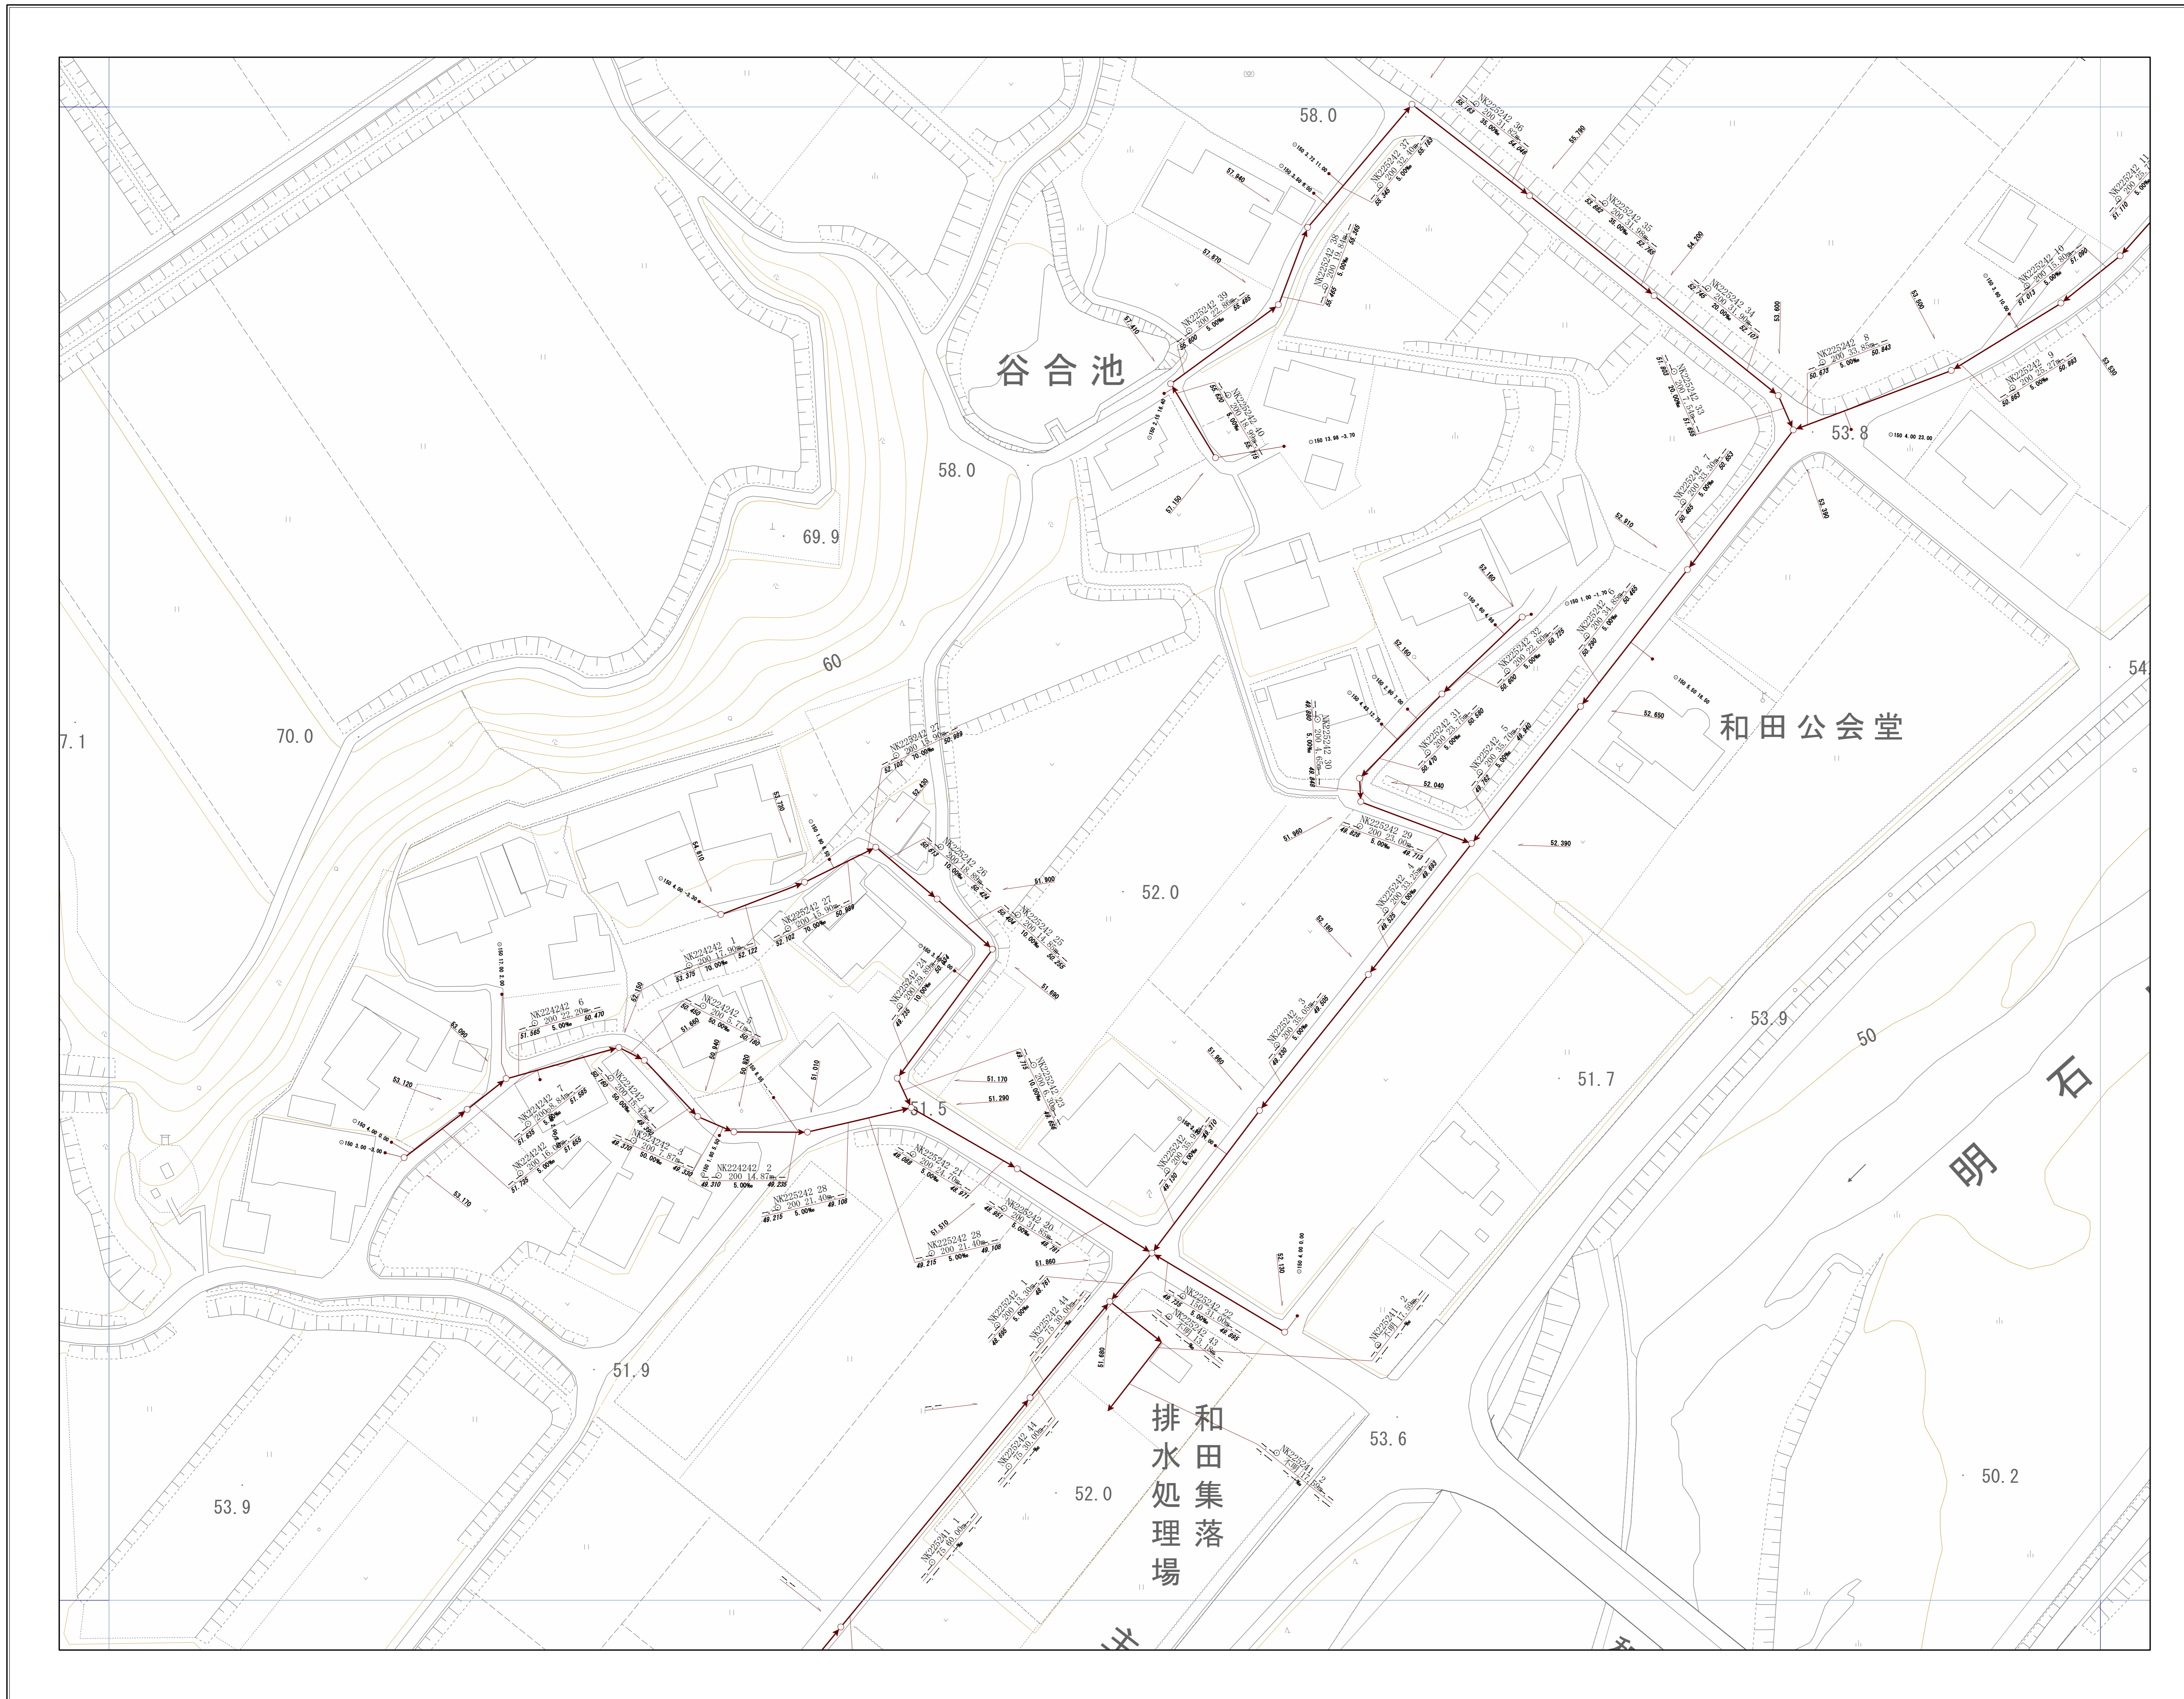


神戸市建設局下水道部

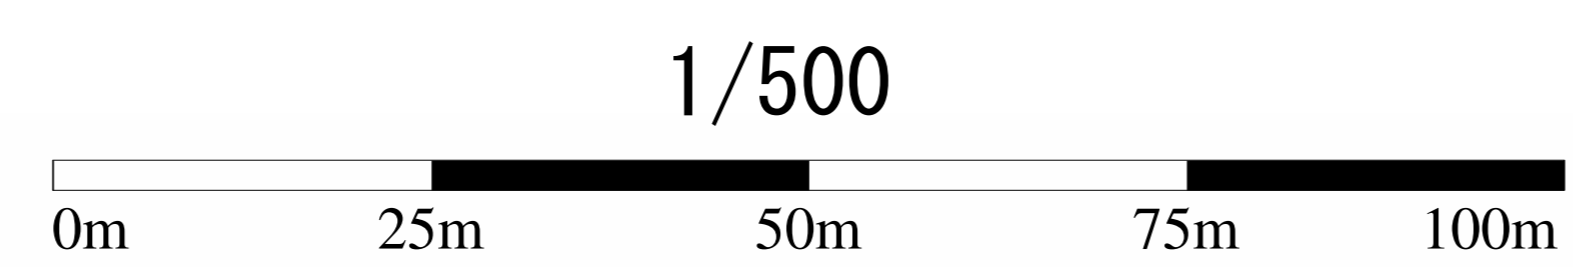





# 管路施設図

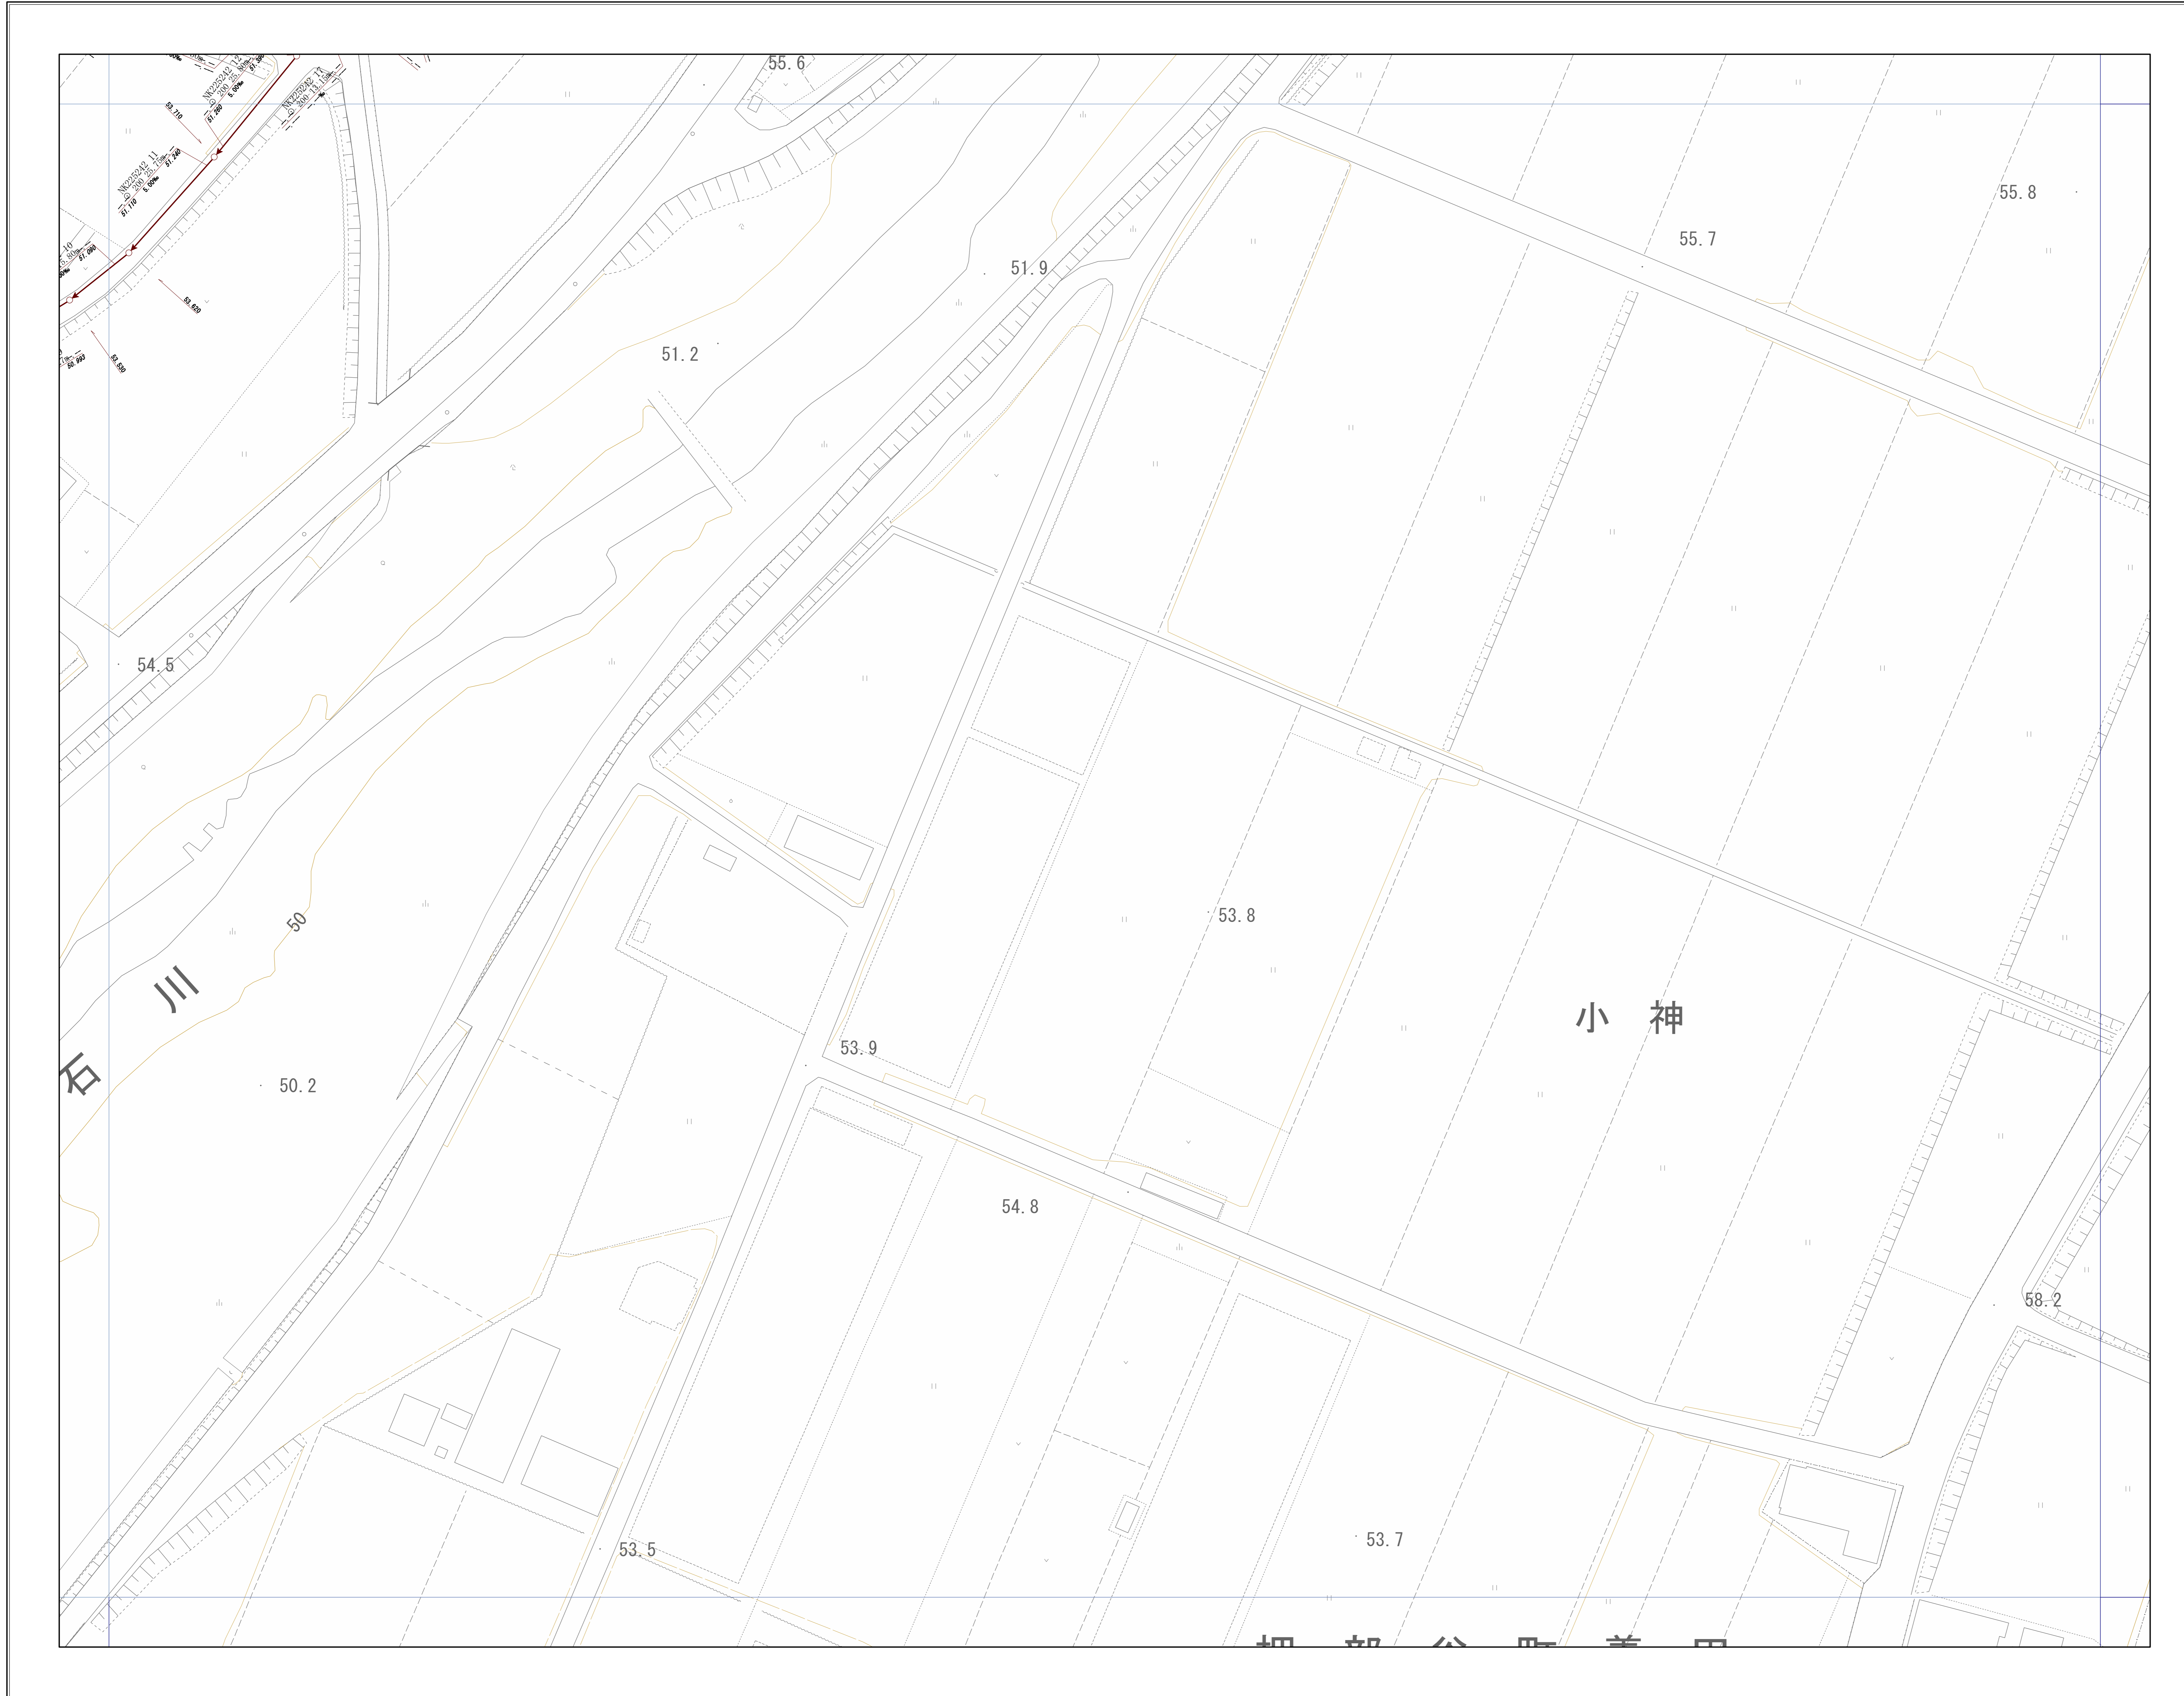

OF6563	OF6564	OF6565
OF6573	OF6574	OF6575
OF6583	OF6584	OF6585

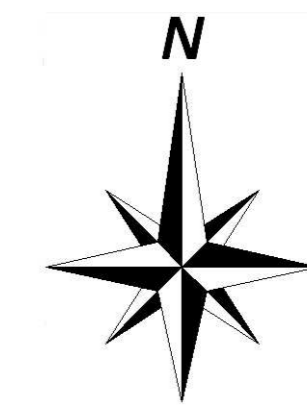


神戸市建設局下水道部

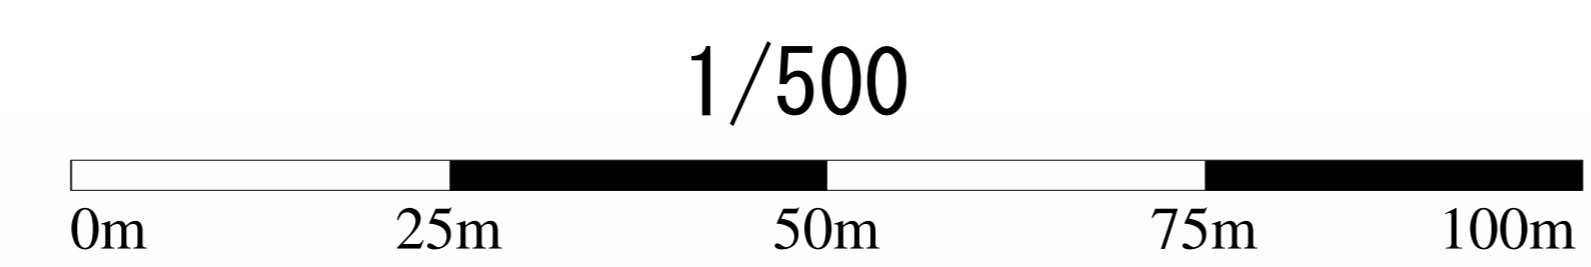




# 管路施設図

OF6571	OF6572	OF6573
OF6581	OF6582	OF6583
OF6591	OF6592	OF6593

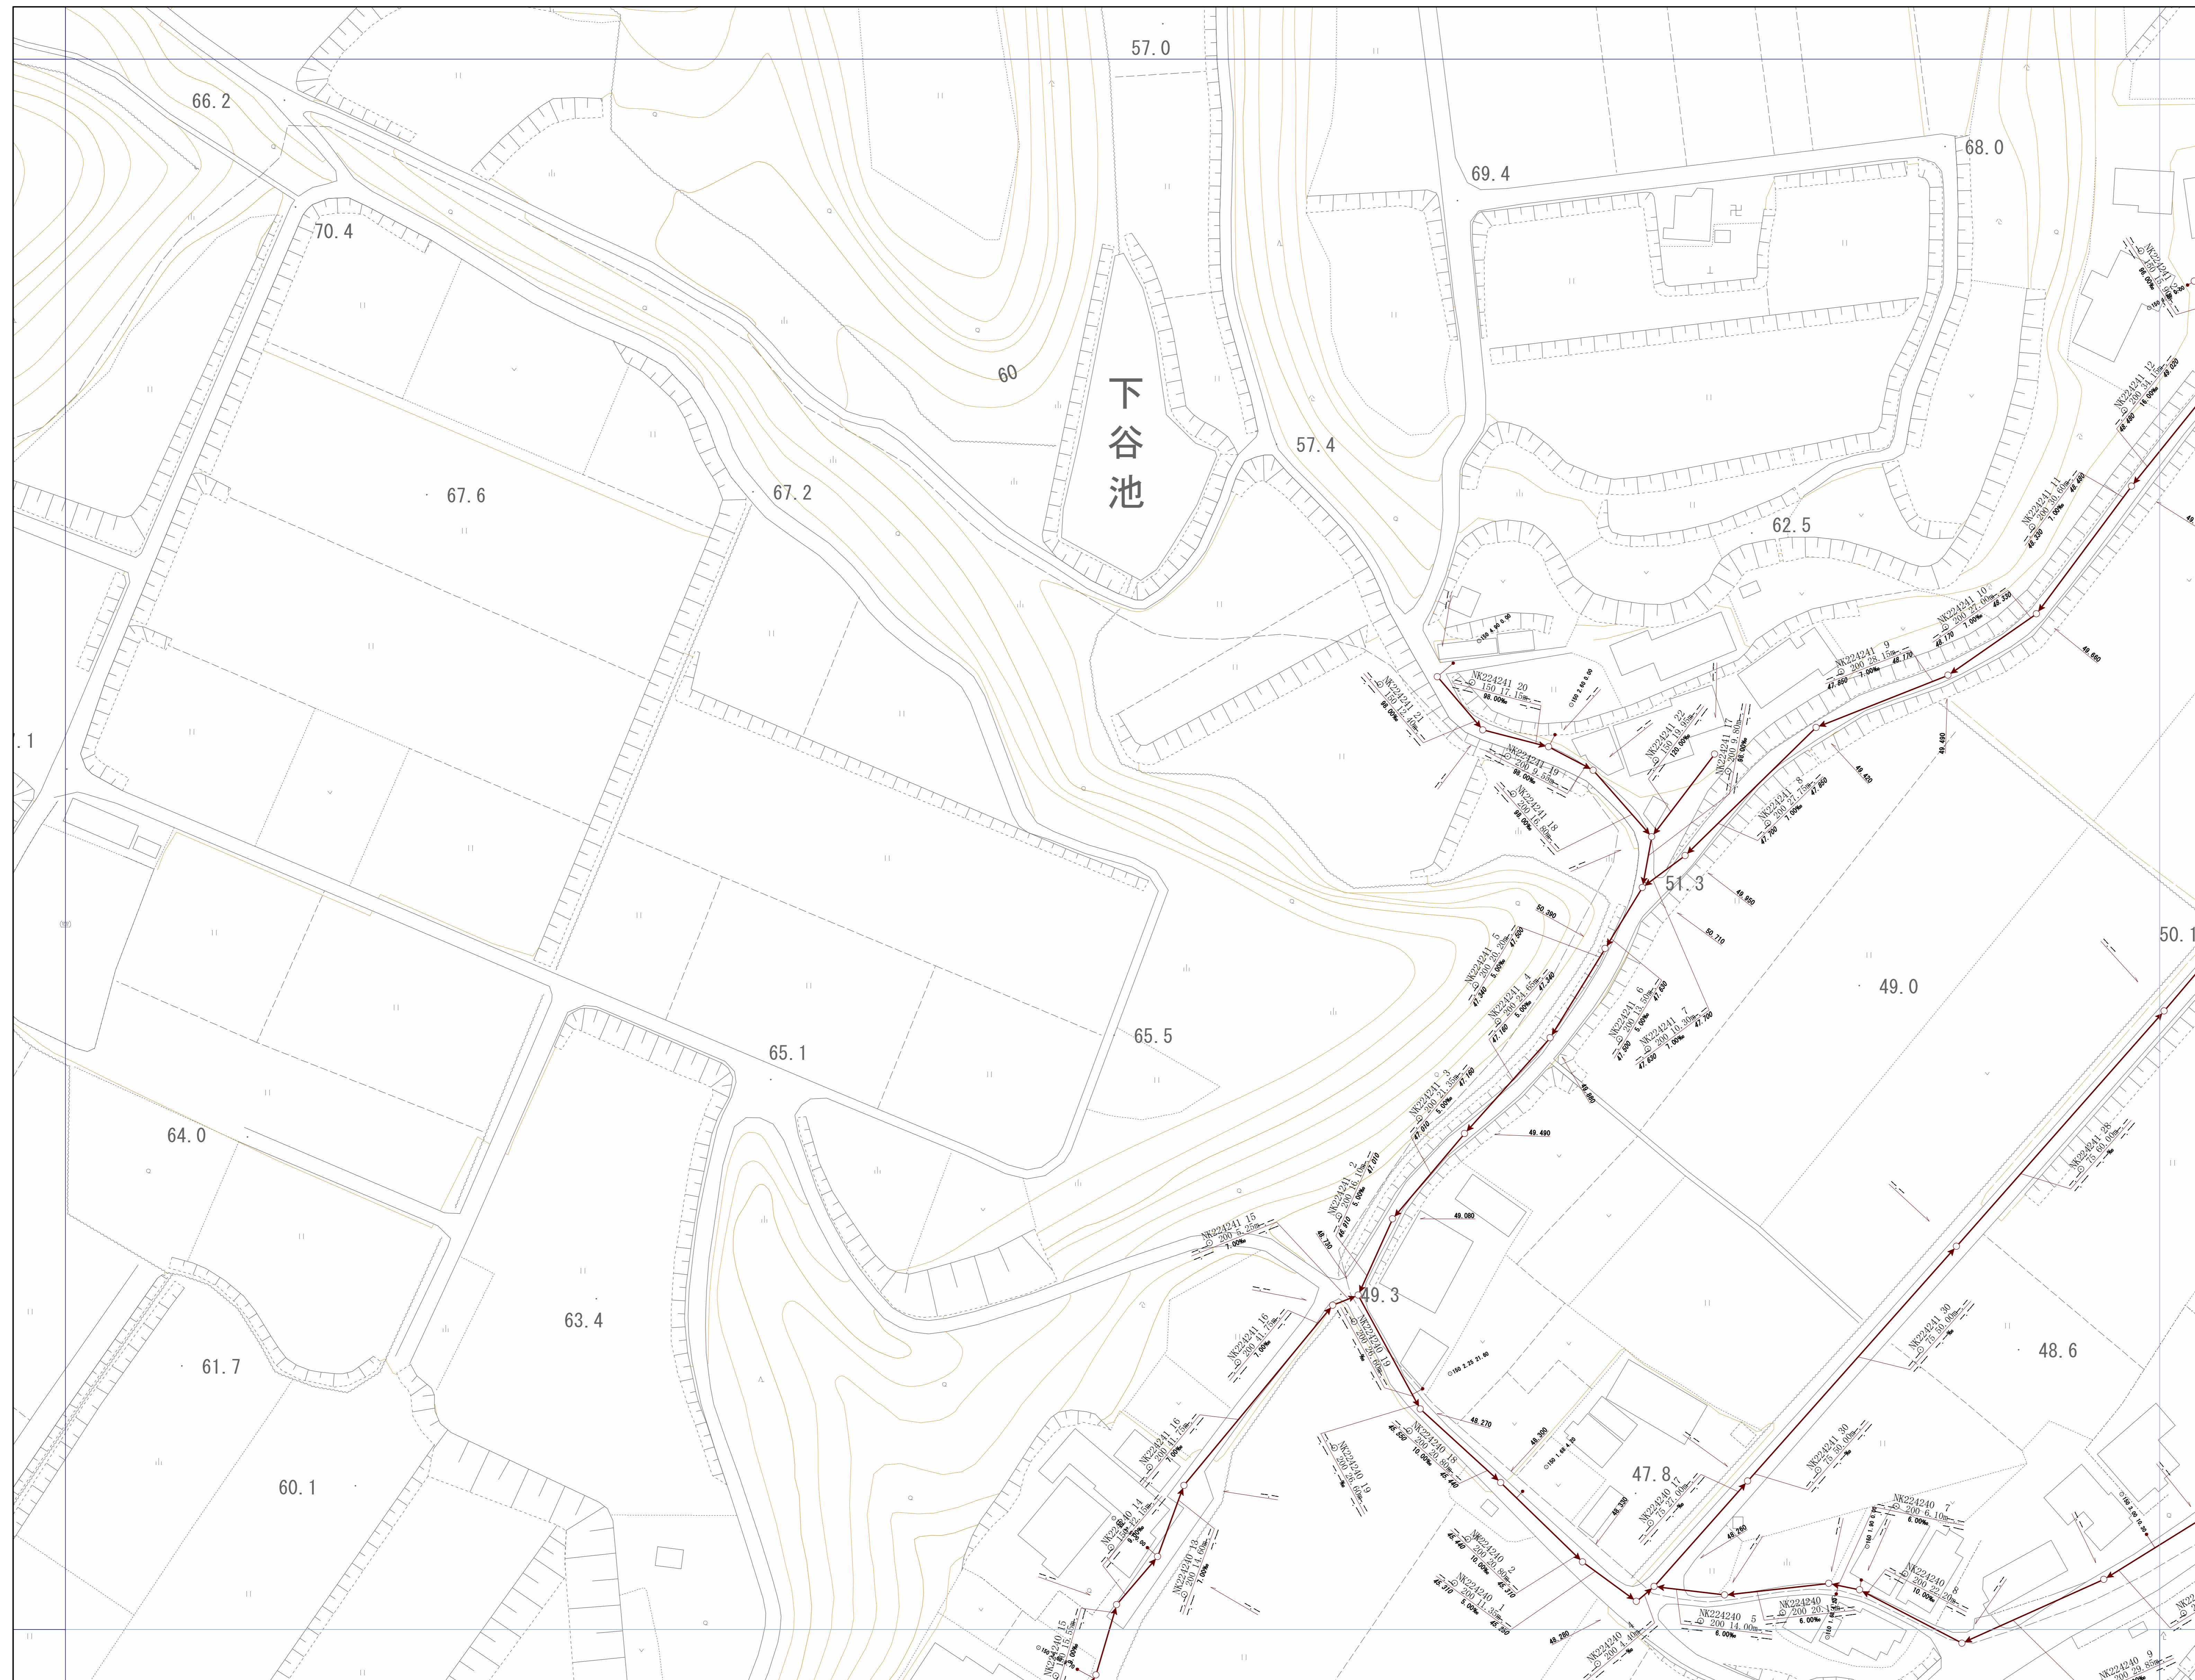


神戸市建設局下水道部

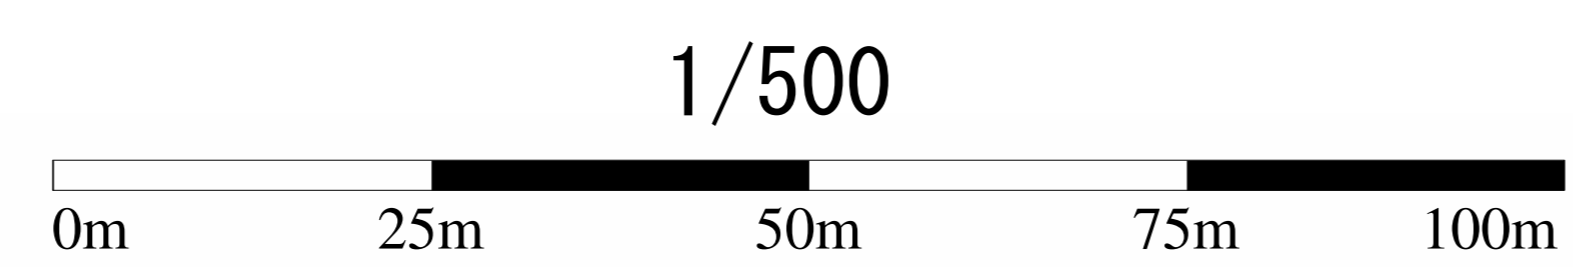





# 管路施設図

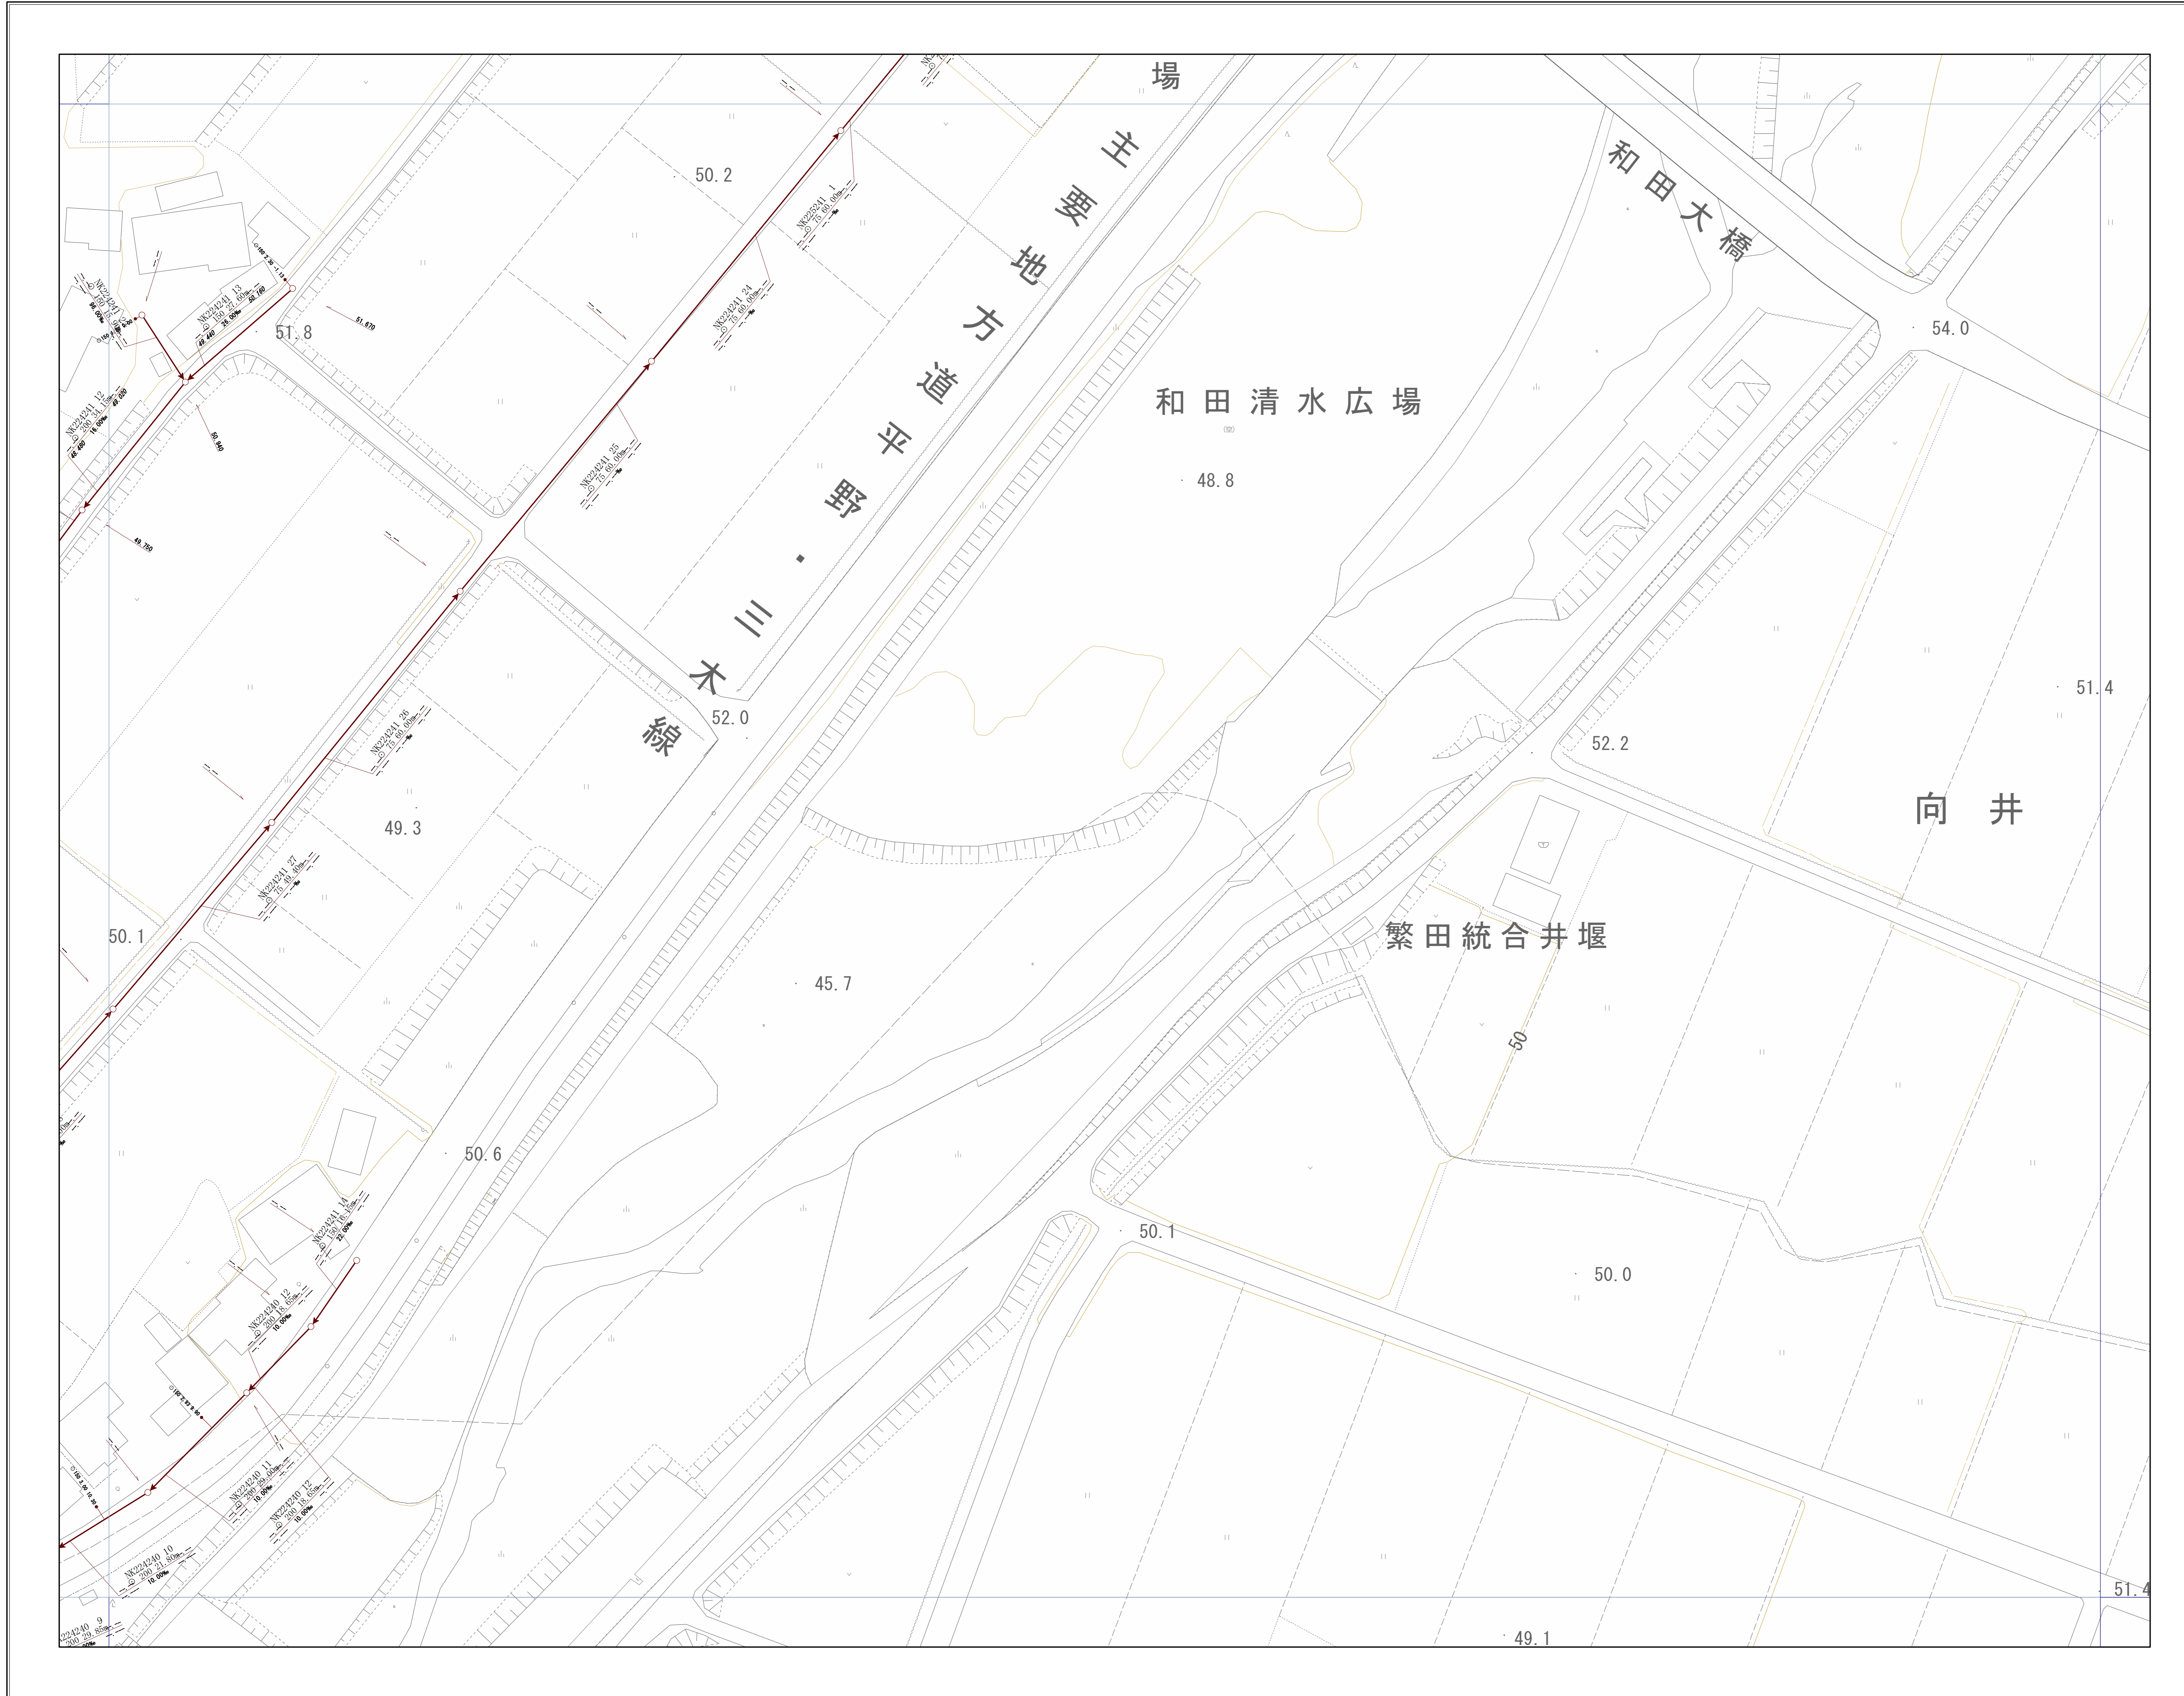

OF6572	OF6573	OF6574
OF6582	OF6583	OF6584
OF6592	OF6593	OF6594

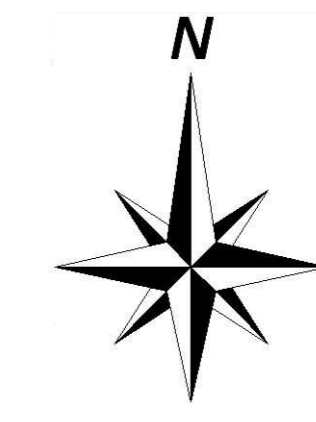

神戸市建設局下水道部

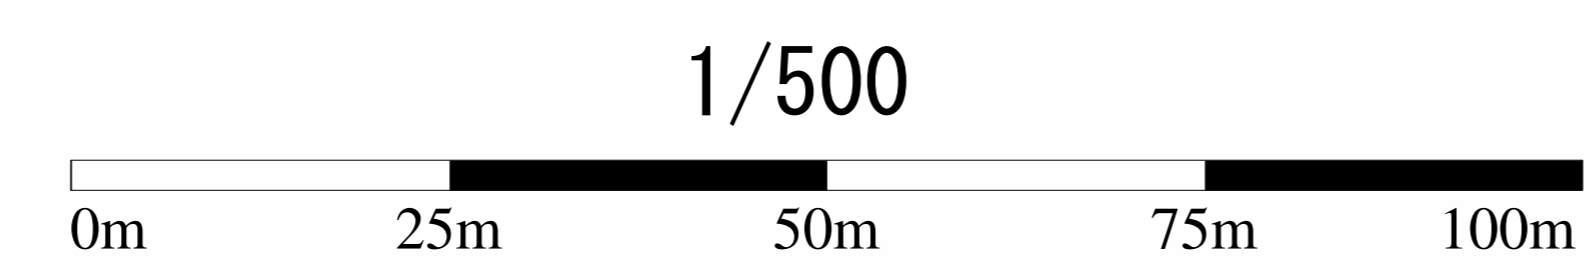




# 管路施設図



OF6581	OF6582	OF6583
OF6591	OF6592	OF6593
OF7501	OF7502	OF7503

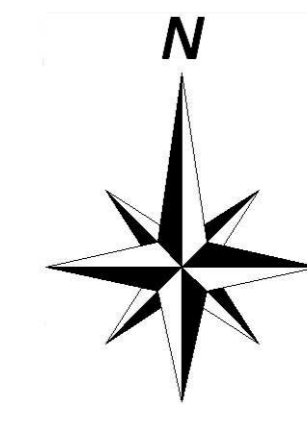

神戸市建設局  
下水道部

