

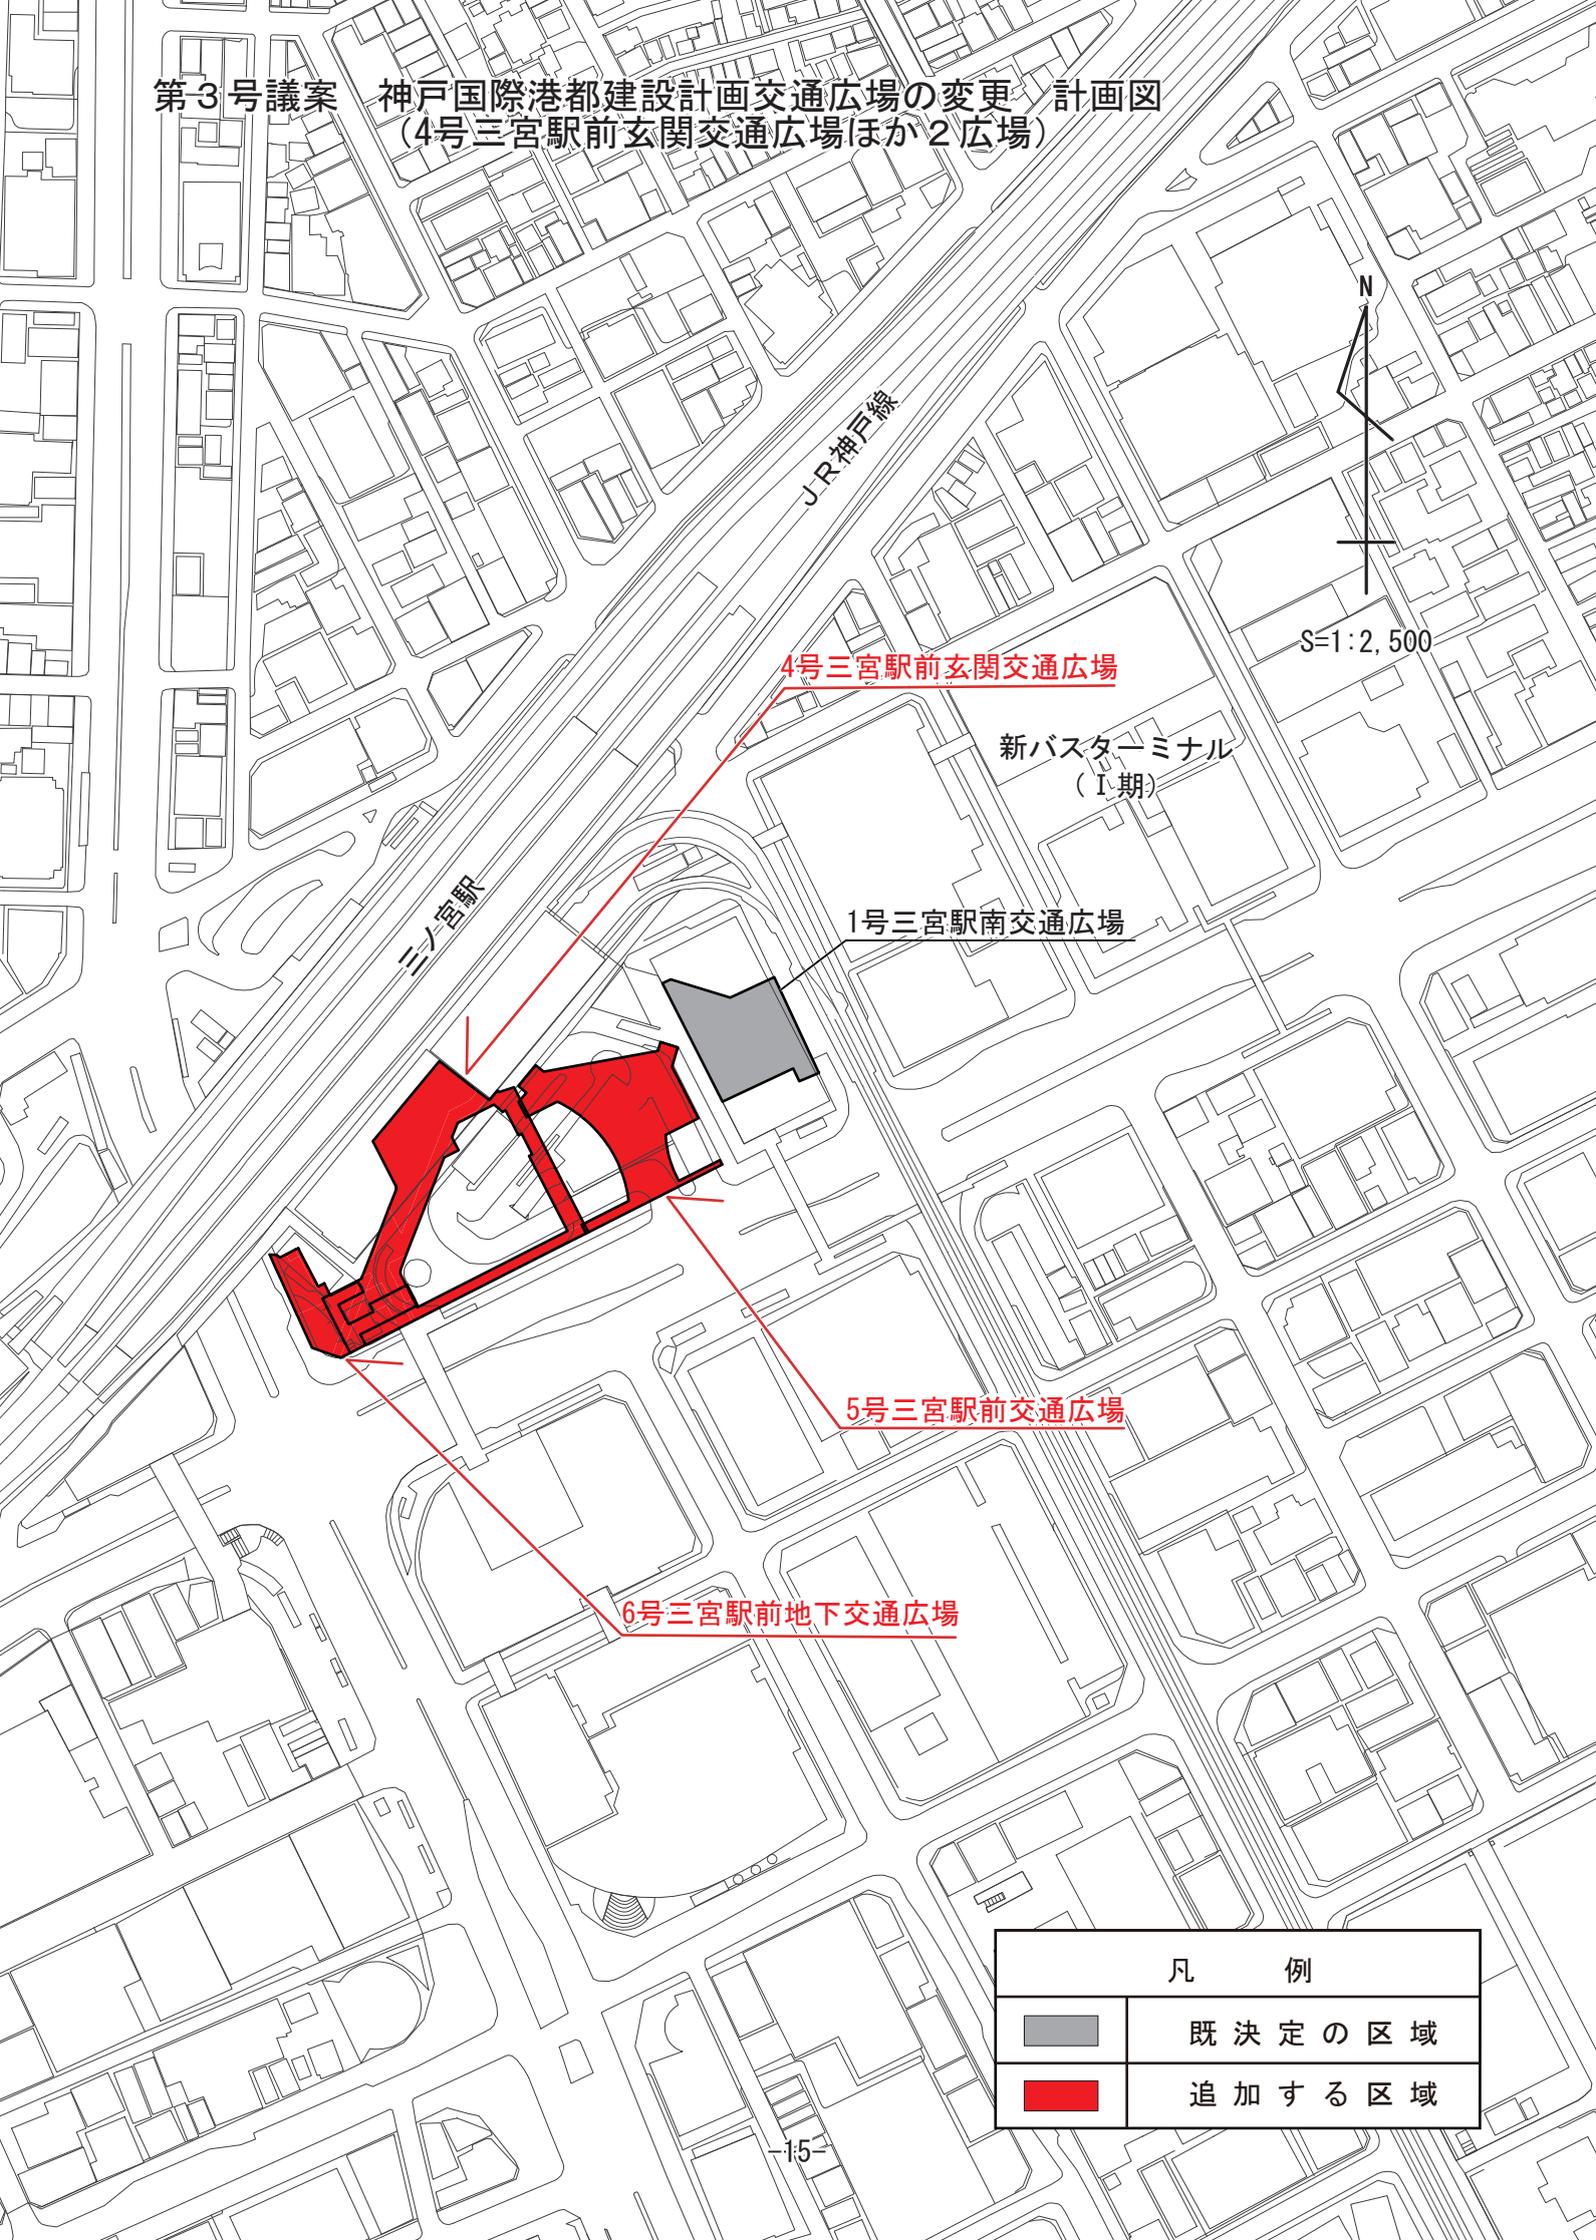
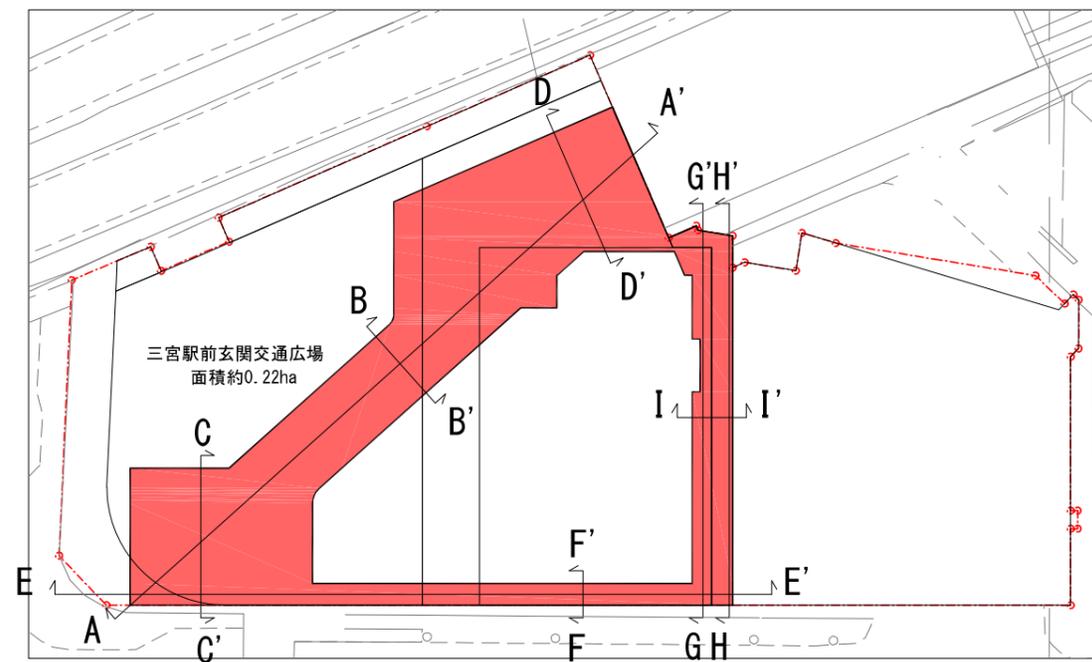


第3号議案 神戸国際港都建設計画交通広場の変更 計画図
(4号三宮駅前玄関交通広場ほか2広場)


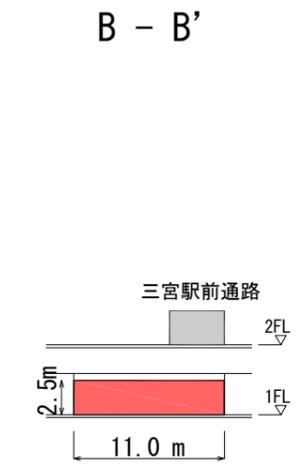


凡 例	
	既決定の区域
	追加する区域

凡例
 立体的な範囲

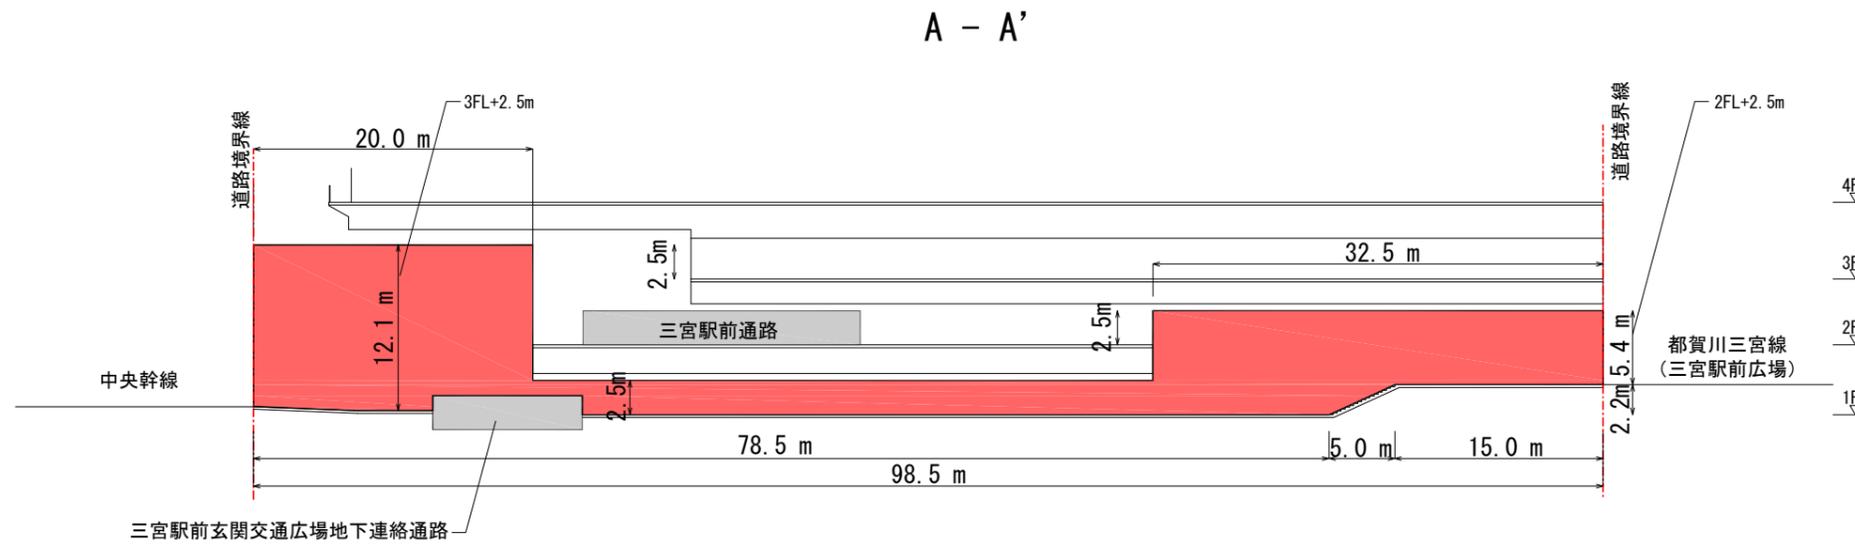


S=1:1,000 (A3)

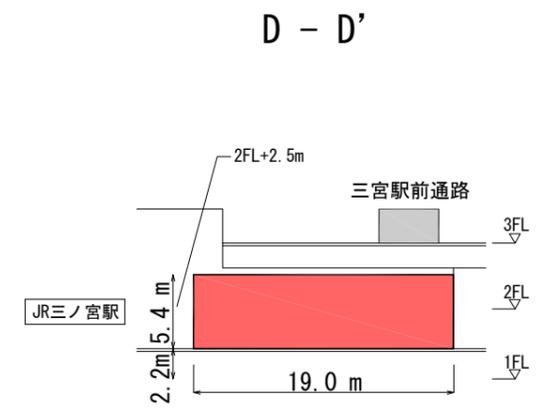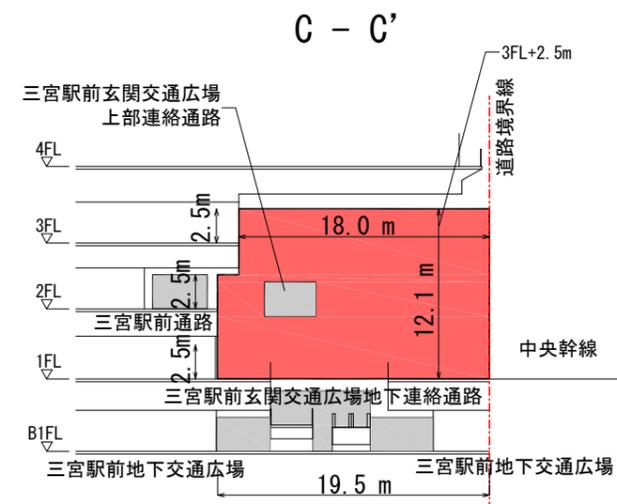



S=1 : 500

凡例
 立体的な範囲


E - E'

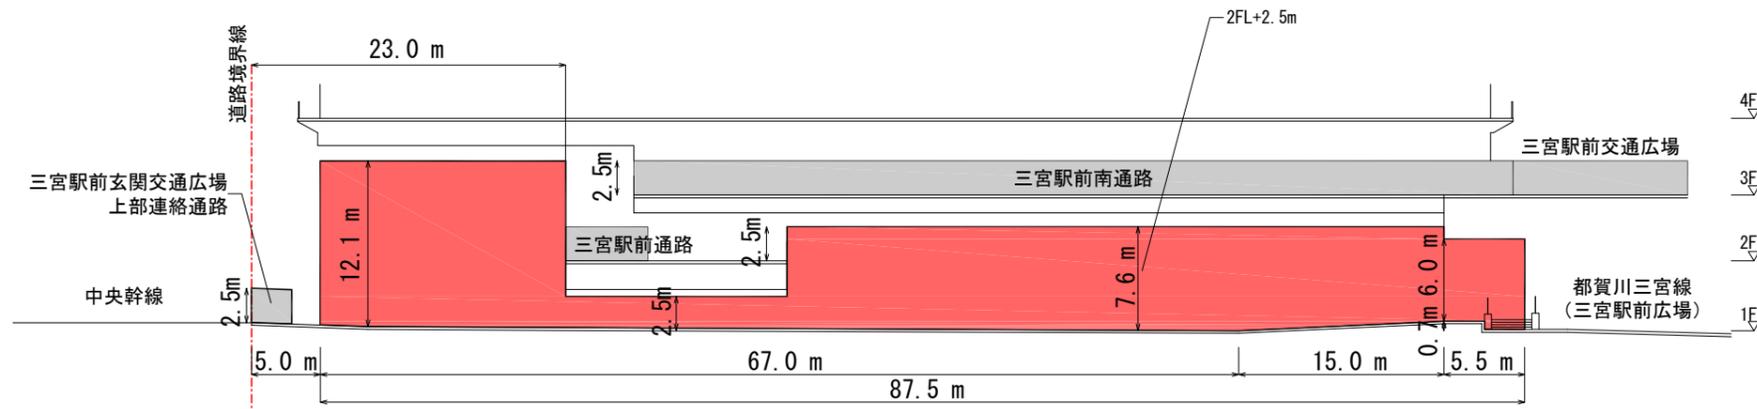


F - F'

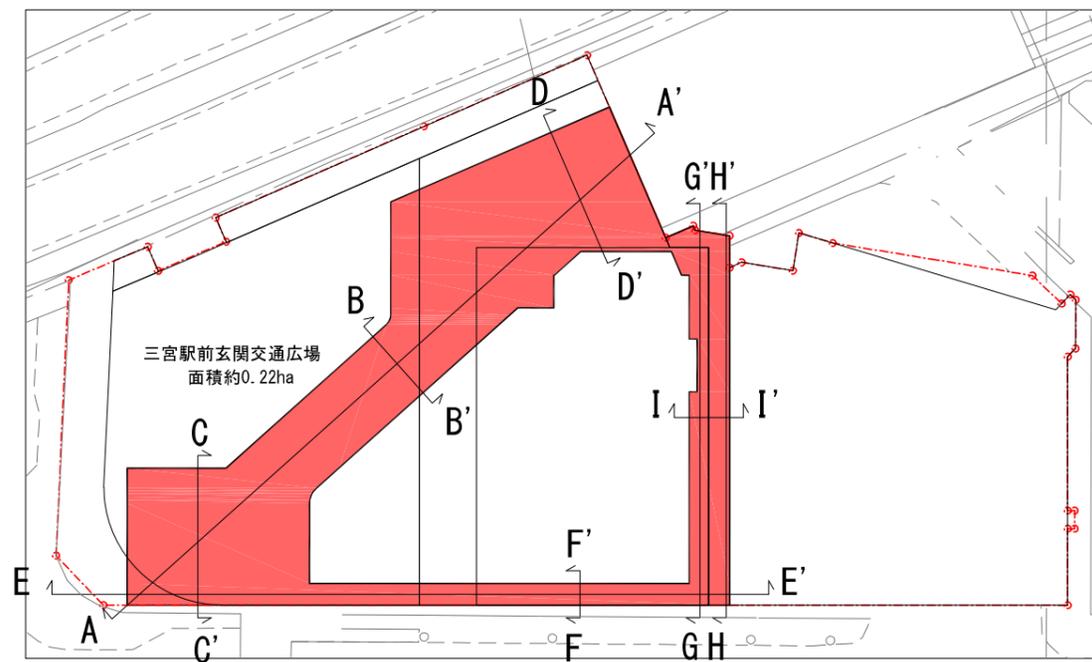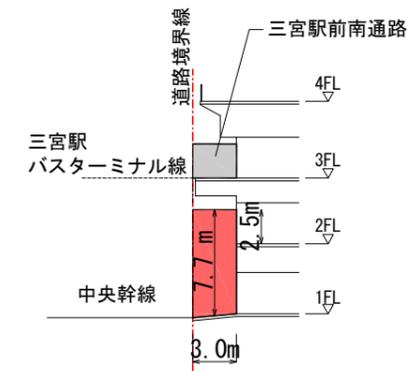


G - G'

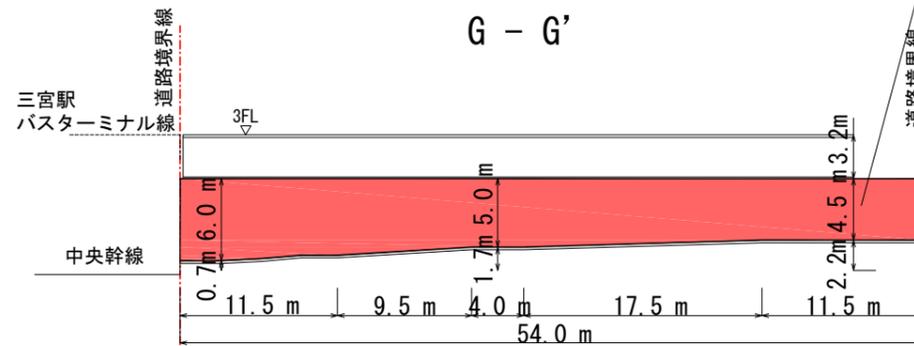

I - I'

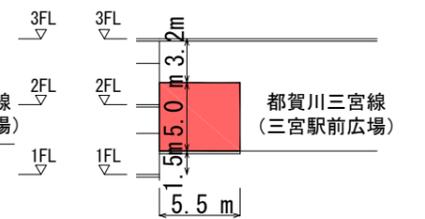




H - H'

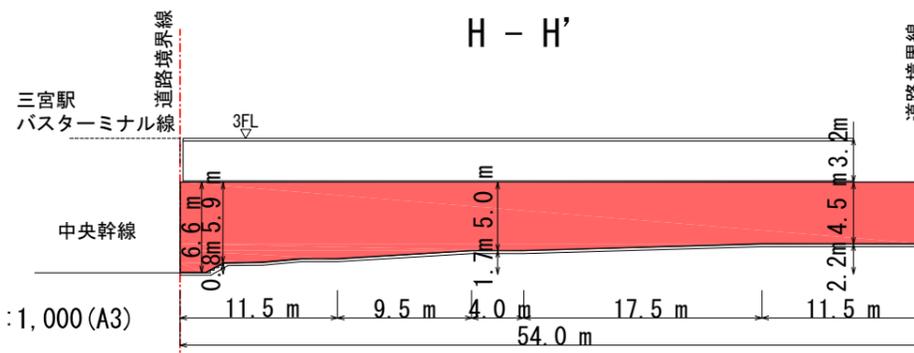

S=1:1,000 (A3)




S=1:500

凡例
 立体的な範囲

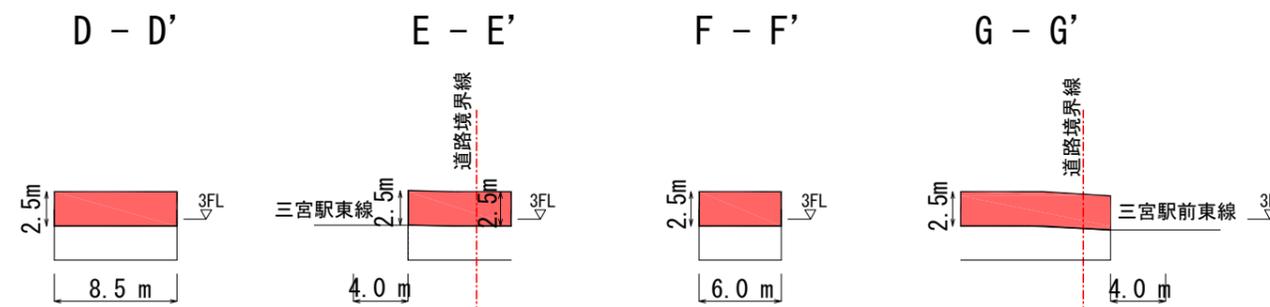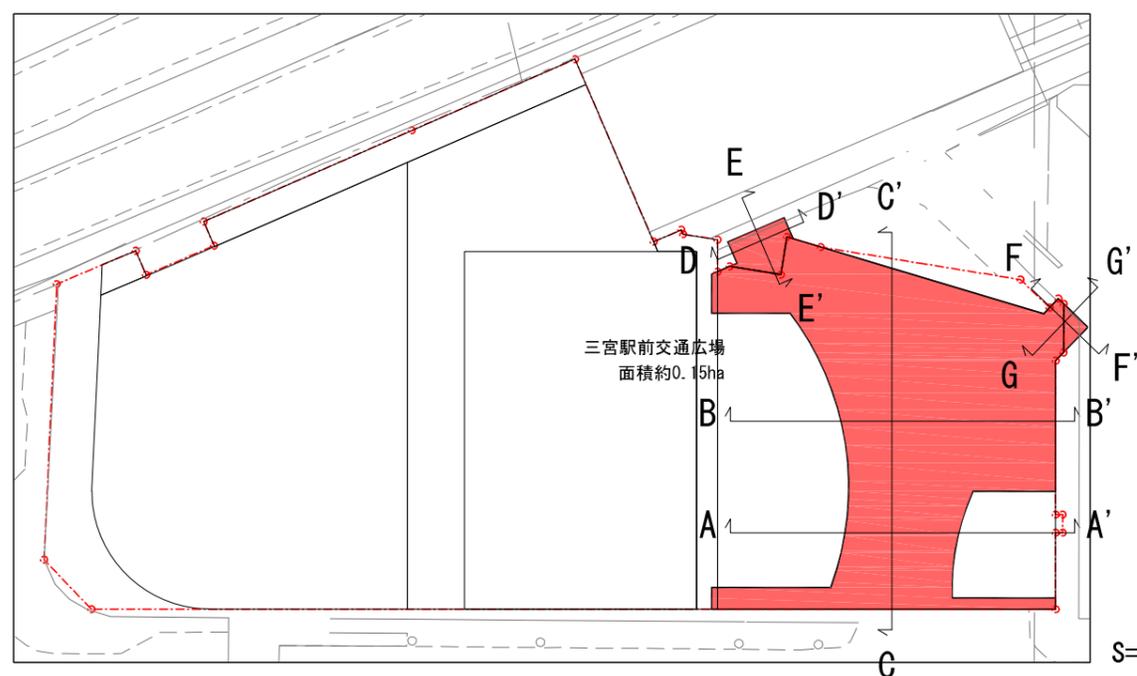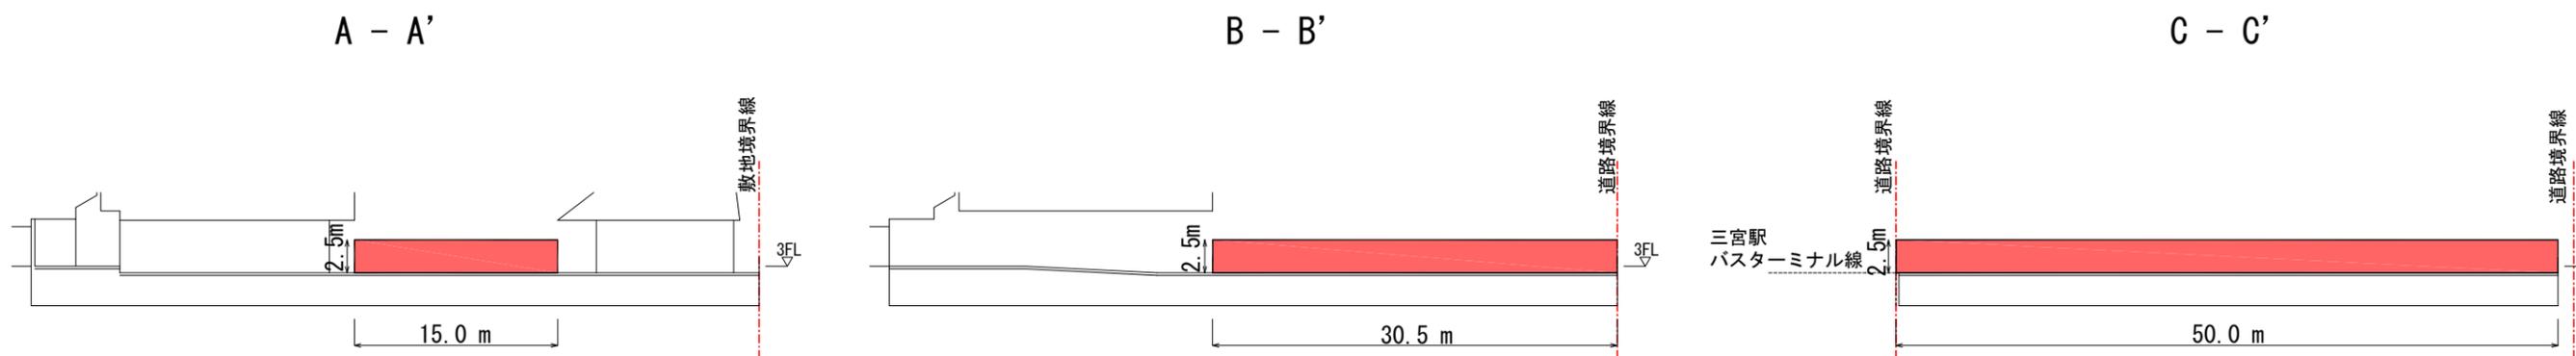

S=1 : 500

凡例
 立体的な範囲

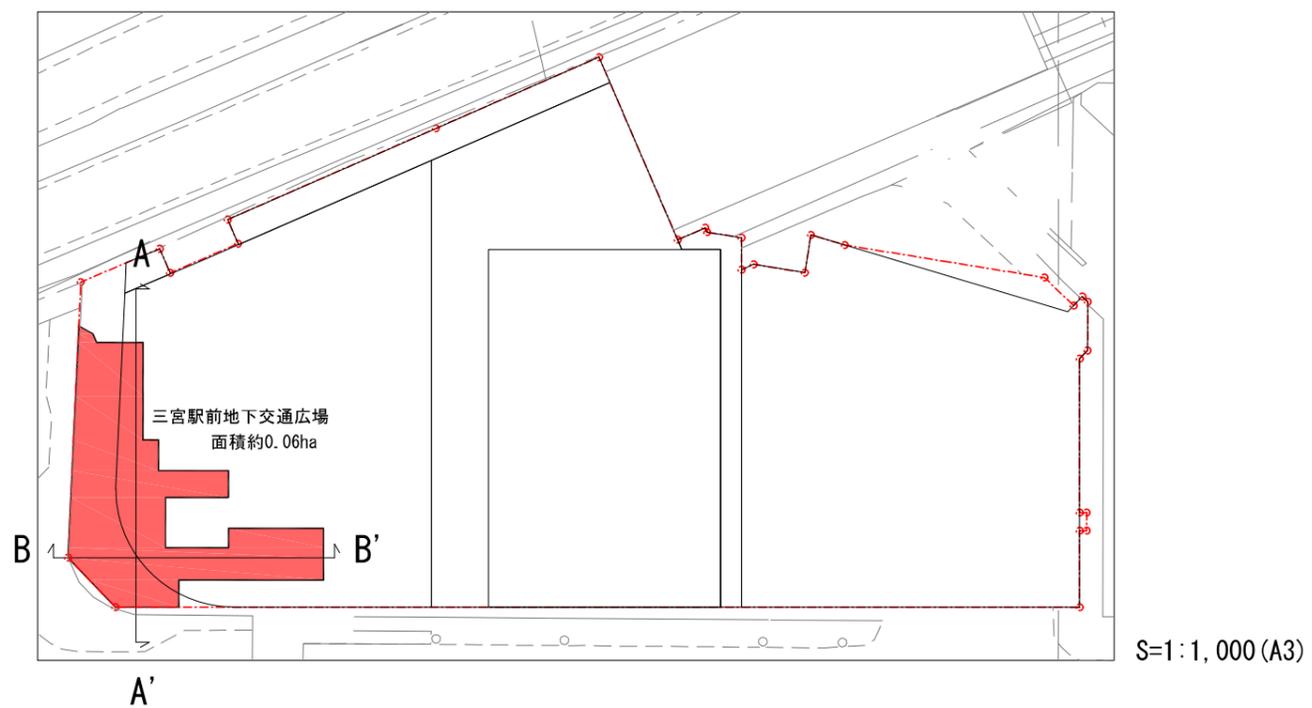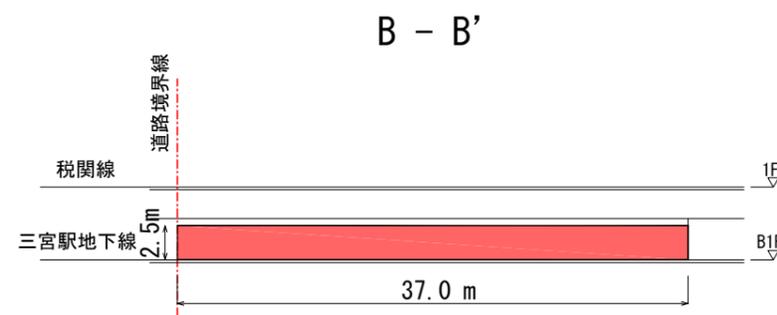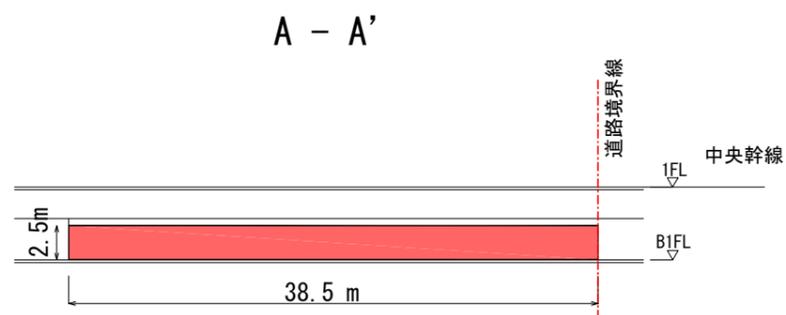

S=1 : 500